



60 LS 42

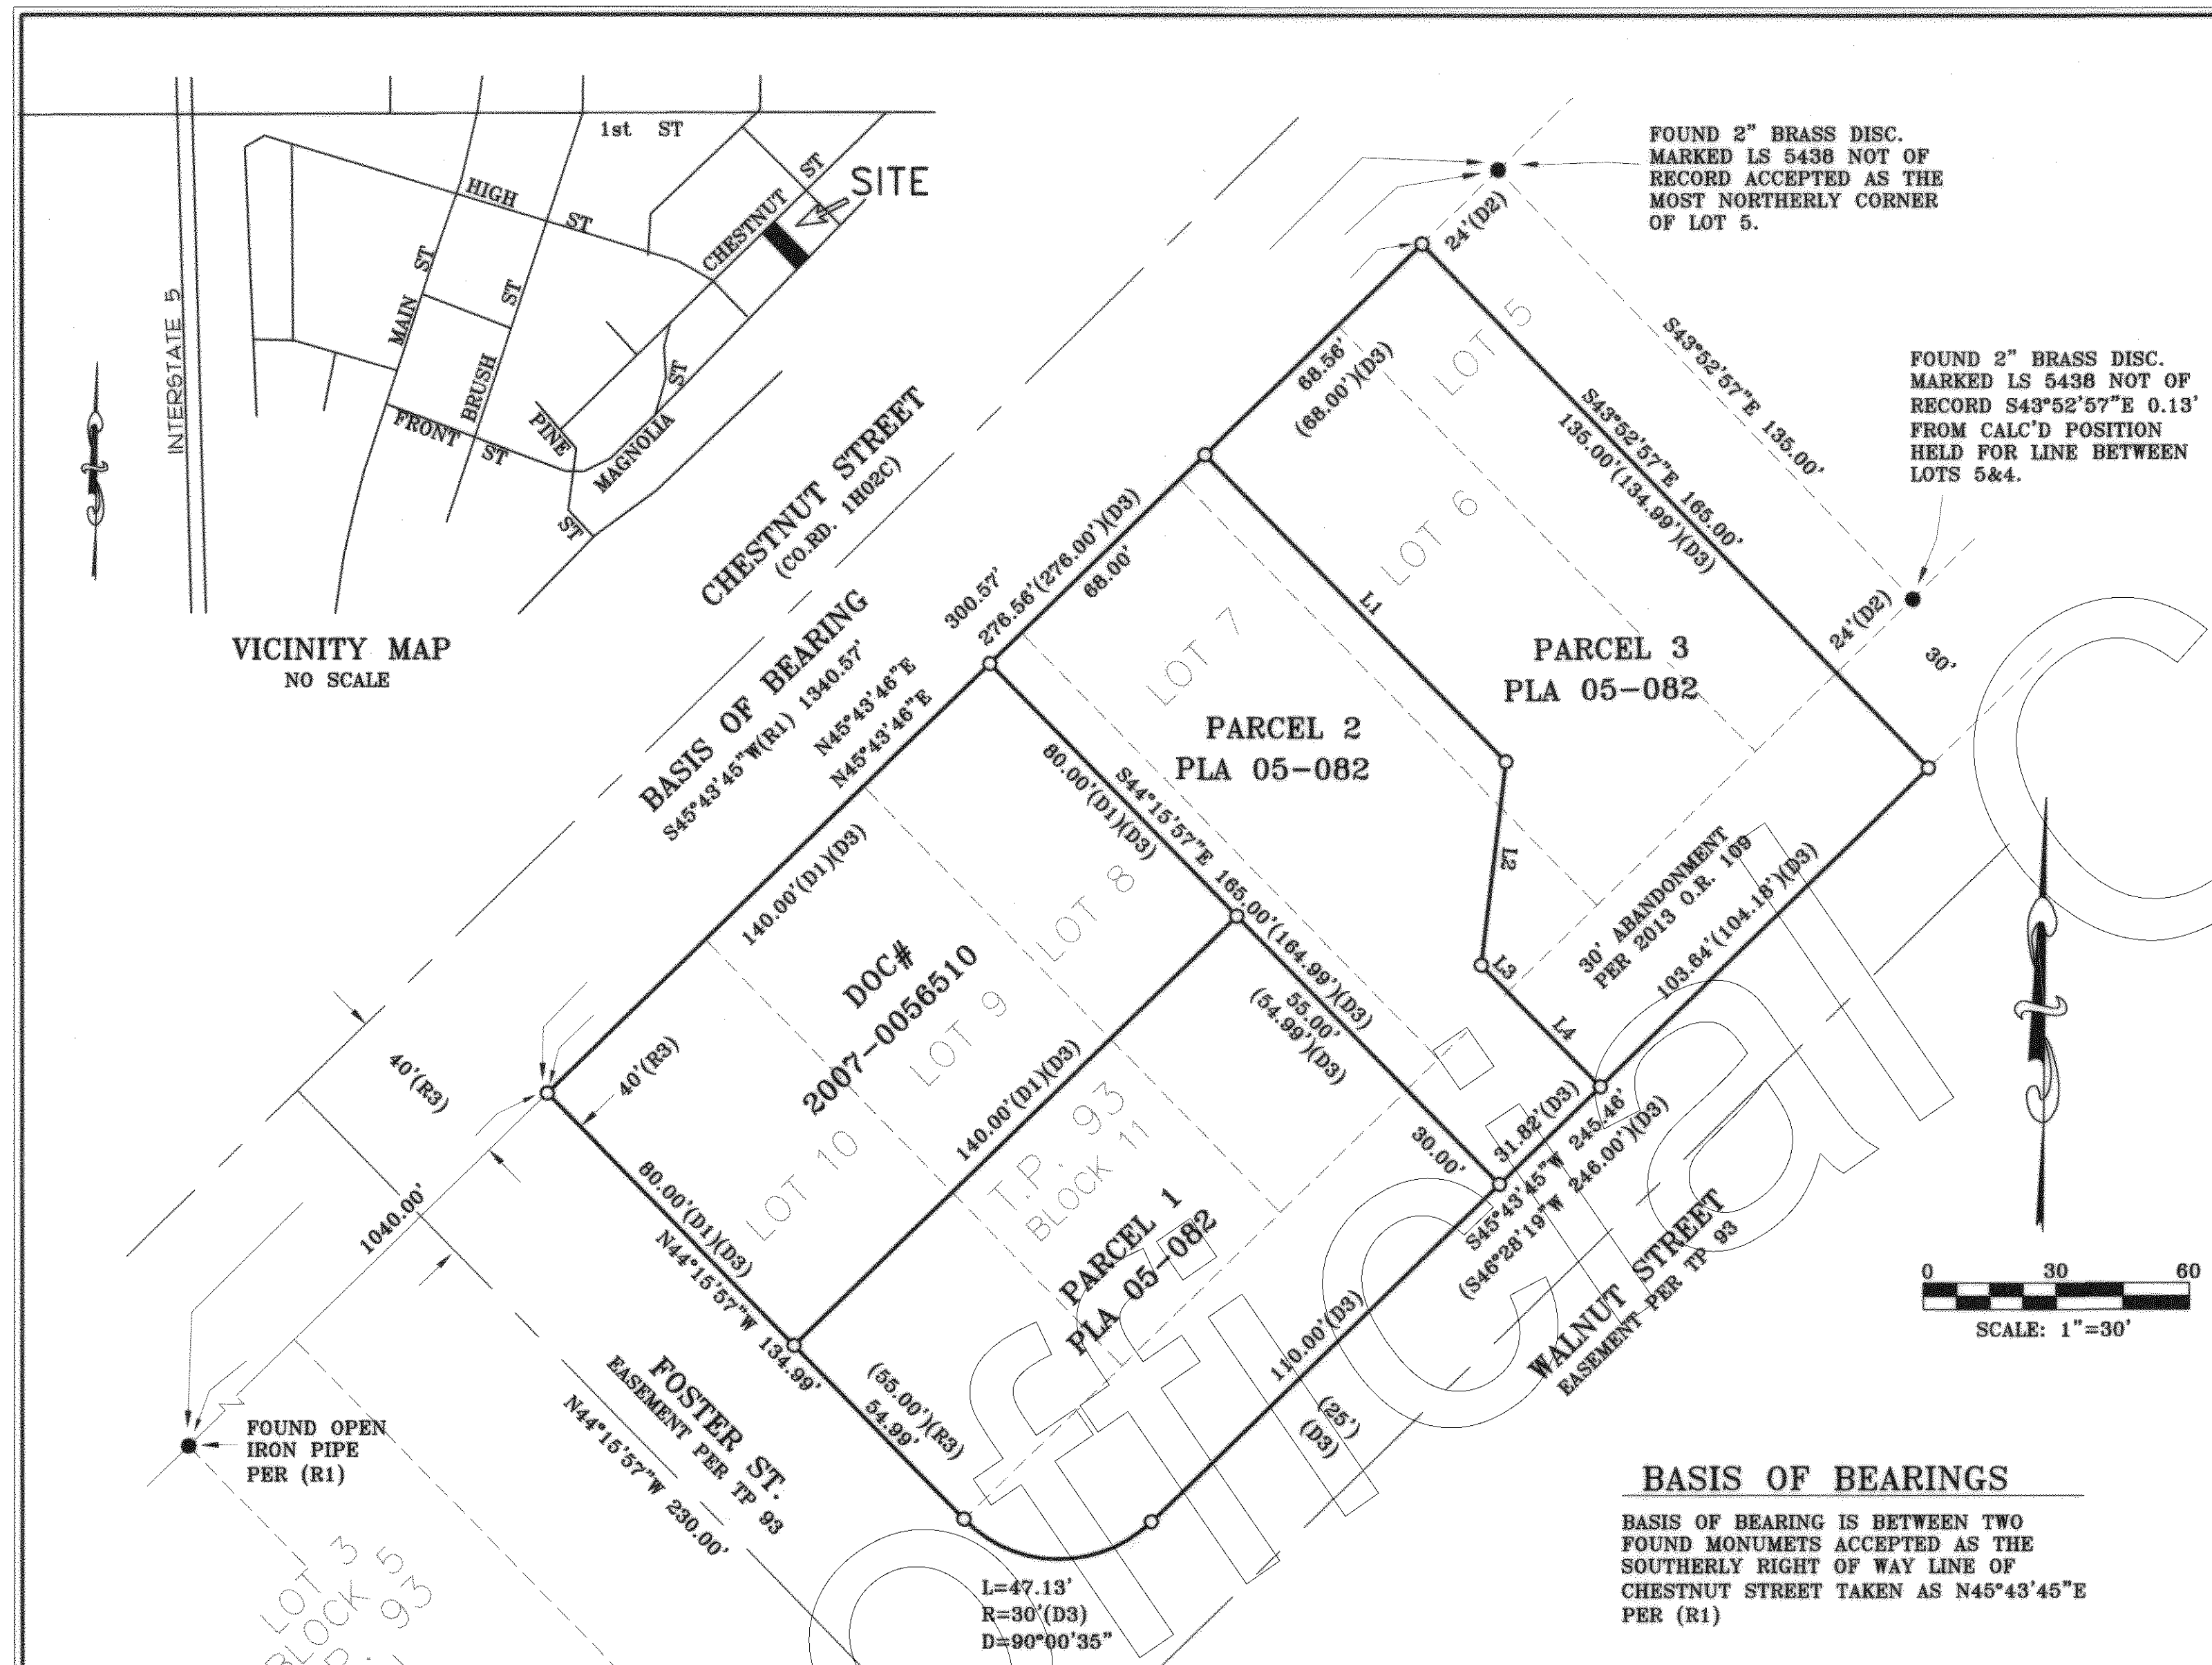

SURVEYOR'S STATEMENT

THIS MAP CORRECTLY REPRESENTS A SURVEY MADE BY ME OR UNDER MY DIRECTION IN CONFORMANCE WITH THE REQUIREMENTS OF THE PROFESSIONAL LAND SURVEYOR'S ACT AT THE REQUEST OF ERIC POLLOCK IN MARCH 2021.

Joseph F. Dominick III
 JOSEPH F. DOMINICK III
 L.S. 5110
 DATE 9/3/2021

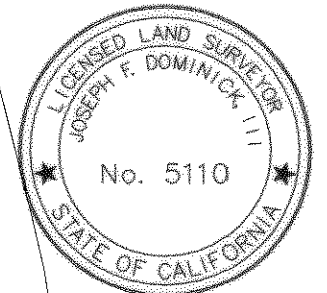

COUNTY SURVEYOR'S STATEMENT

THIS MAP HAS BEEN EXAMINED IN ACCORDANCE WITH SECTION 8766 OF THE PROFESSIONAL LAND SURVEYORS ACT THIS 17TH DAY OF SEPTEMBER 2021.

PATRICK J. MINTURN
 SHASTA COUNTY SURVEYOR
 L.S. NO. 7101



Patrick J. Minturn
 DEPUTY COUNTY SURVEYOR

RECORDER'S STATEMENT

FILED THIS 21ST DAY OF September, 2021, AT 11:46 A. M., IN BOOK 60 OF LAND SURVEYS AT PAGE 42 AT THE REQUEST OF DOMINICK'S SURVEYING.

LESLIE MORGAN, SHASTA COUNTY RECORDER

BY *Leslie Morgan* FEE: \$9.00

BASIS OF BEARINGS

BASIS OF BEARING IS BETWEEN TWO FOUND MONUMENTS ACCEPTED AS THE SOUTHERLY RIGHT OF WAY LINE OF CHESTNUT STREET TAKEN AS N45°43'45"E PER (R1)

LEGEND

- SET 5/8" REBAR W/1 1/2" ALUM. CAP MKD. "DOMINICK-L.S. 5110"
- FOUND MONUMENT AS NOTED
- (R1) RECORD DATA PER 59 LS 106
- (R2) RECORD DATA PER 51 LS 109
- (R3) RECORD DATA PER TOWN PLAT 93
- (D1) RECORD DATA PER DOC #2007-0056510
- (D2) RECORD DATA PER DOC #2005-0033556
- (D3) RECORD DATA PER PLA 05-082
- DOC #2006-0028552

LINE TABLE				
LINE #	LENGTH	DIRECTION	RECORD DIST	RECORD BEARING
L1	97.31'	S44°15'57"E	(97.32)(D3)	(S43°31'41"E)(D3)
L2	46.49'	S06°50'13"W	(46.48)(D3)	(S07°35'32"W)(D3)
L3	8.50'	S44°15'57"E	(8.50)(D3)	(S43°31'41"E)(D3)
L4	30.00'	S44°15'57"E	(30.00')(D3)	(S43°31'41"E)(D3)

RECORD OF SURVEY

LOCATED IN THE N.E. 1/4 OF SECTION 11, T.29N., R.4W., M.D.M. LOTS 10,9,8,7,6. & PORTION OF LOT 5 IN BLOCK 11 OF THE TOWN OF COTTONWOOD, UNINCORPORATED TERRITORY SHASTA COUNTY CALIFORNIA

FOR
 ERIC POLLOCK
 DOC #20076-0028552

DOMINICK'S
 CIVIL ENGINEERING AND SURVEYING
 P.O. BOX 1216
 RED BLUFF, CA. 96080
 530-529-3560

SEPTEMBER 2021

SHEET 1 OF 1