

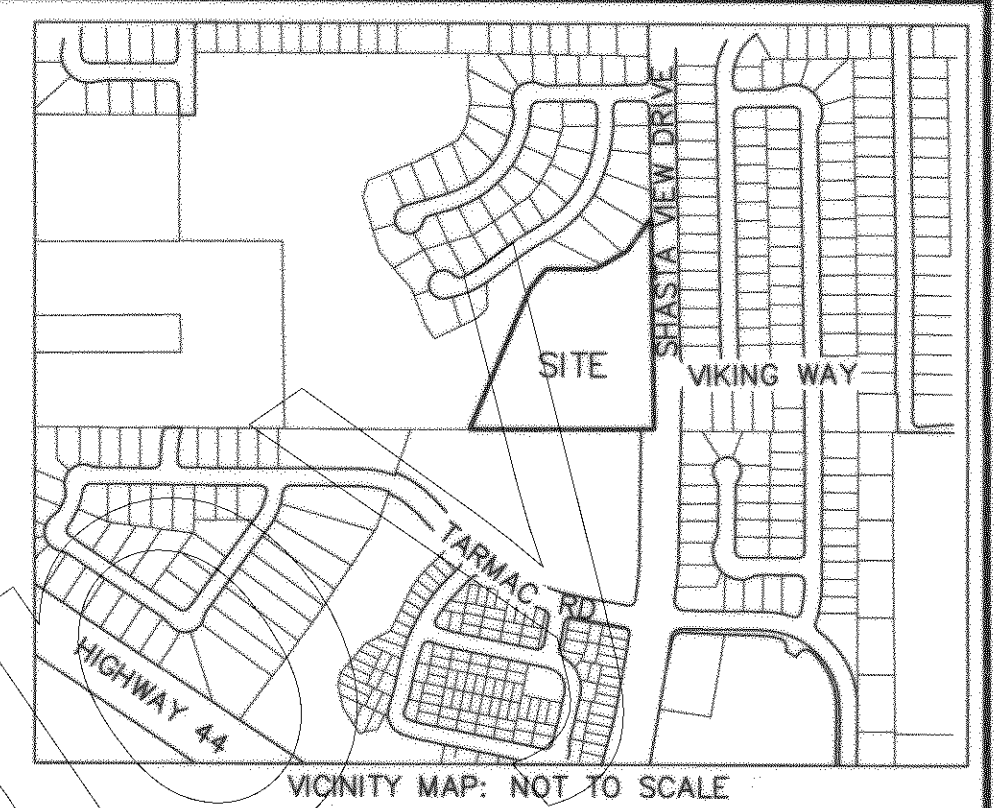


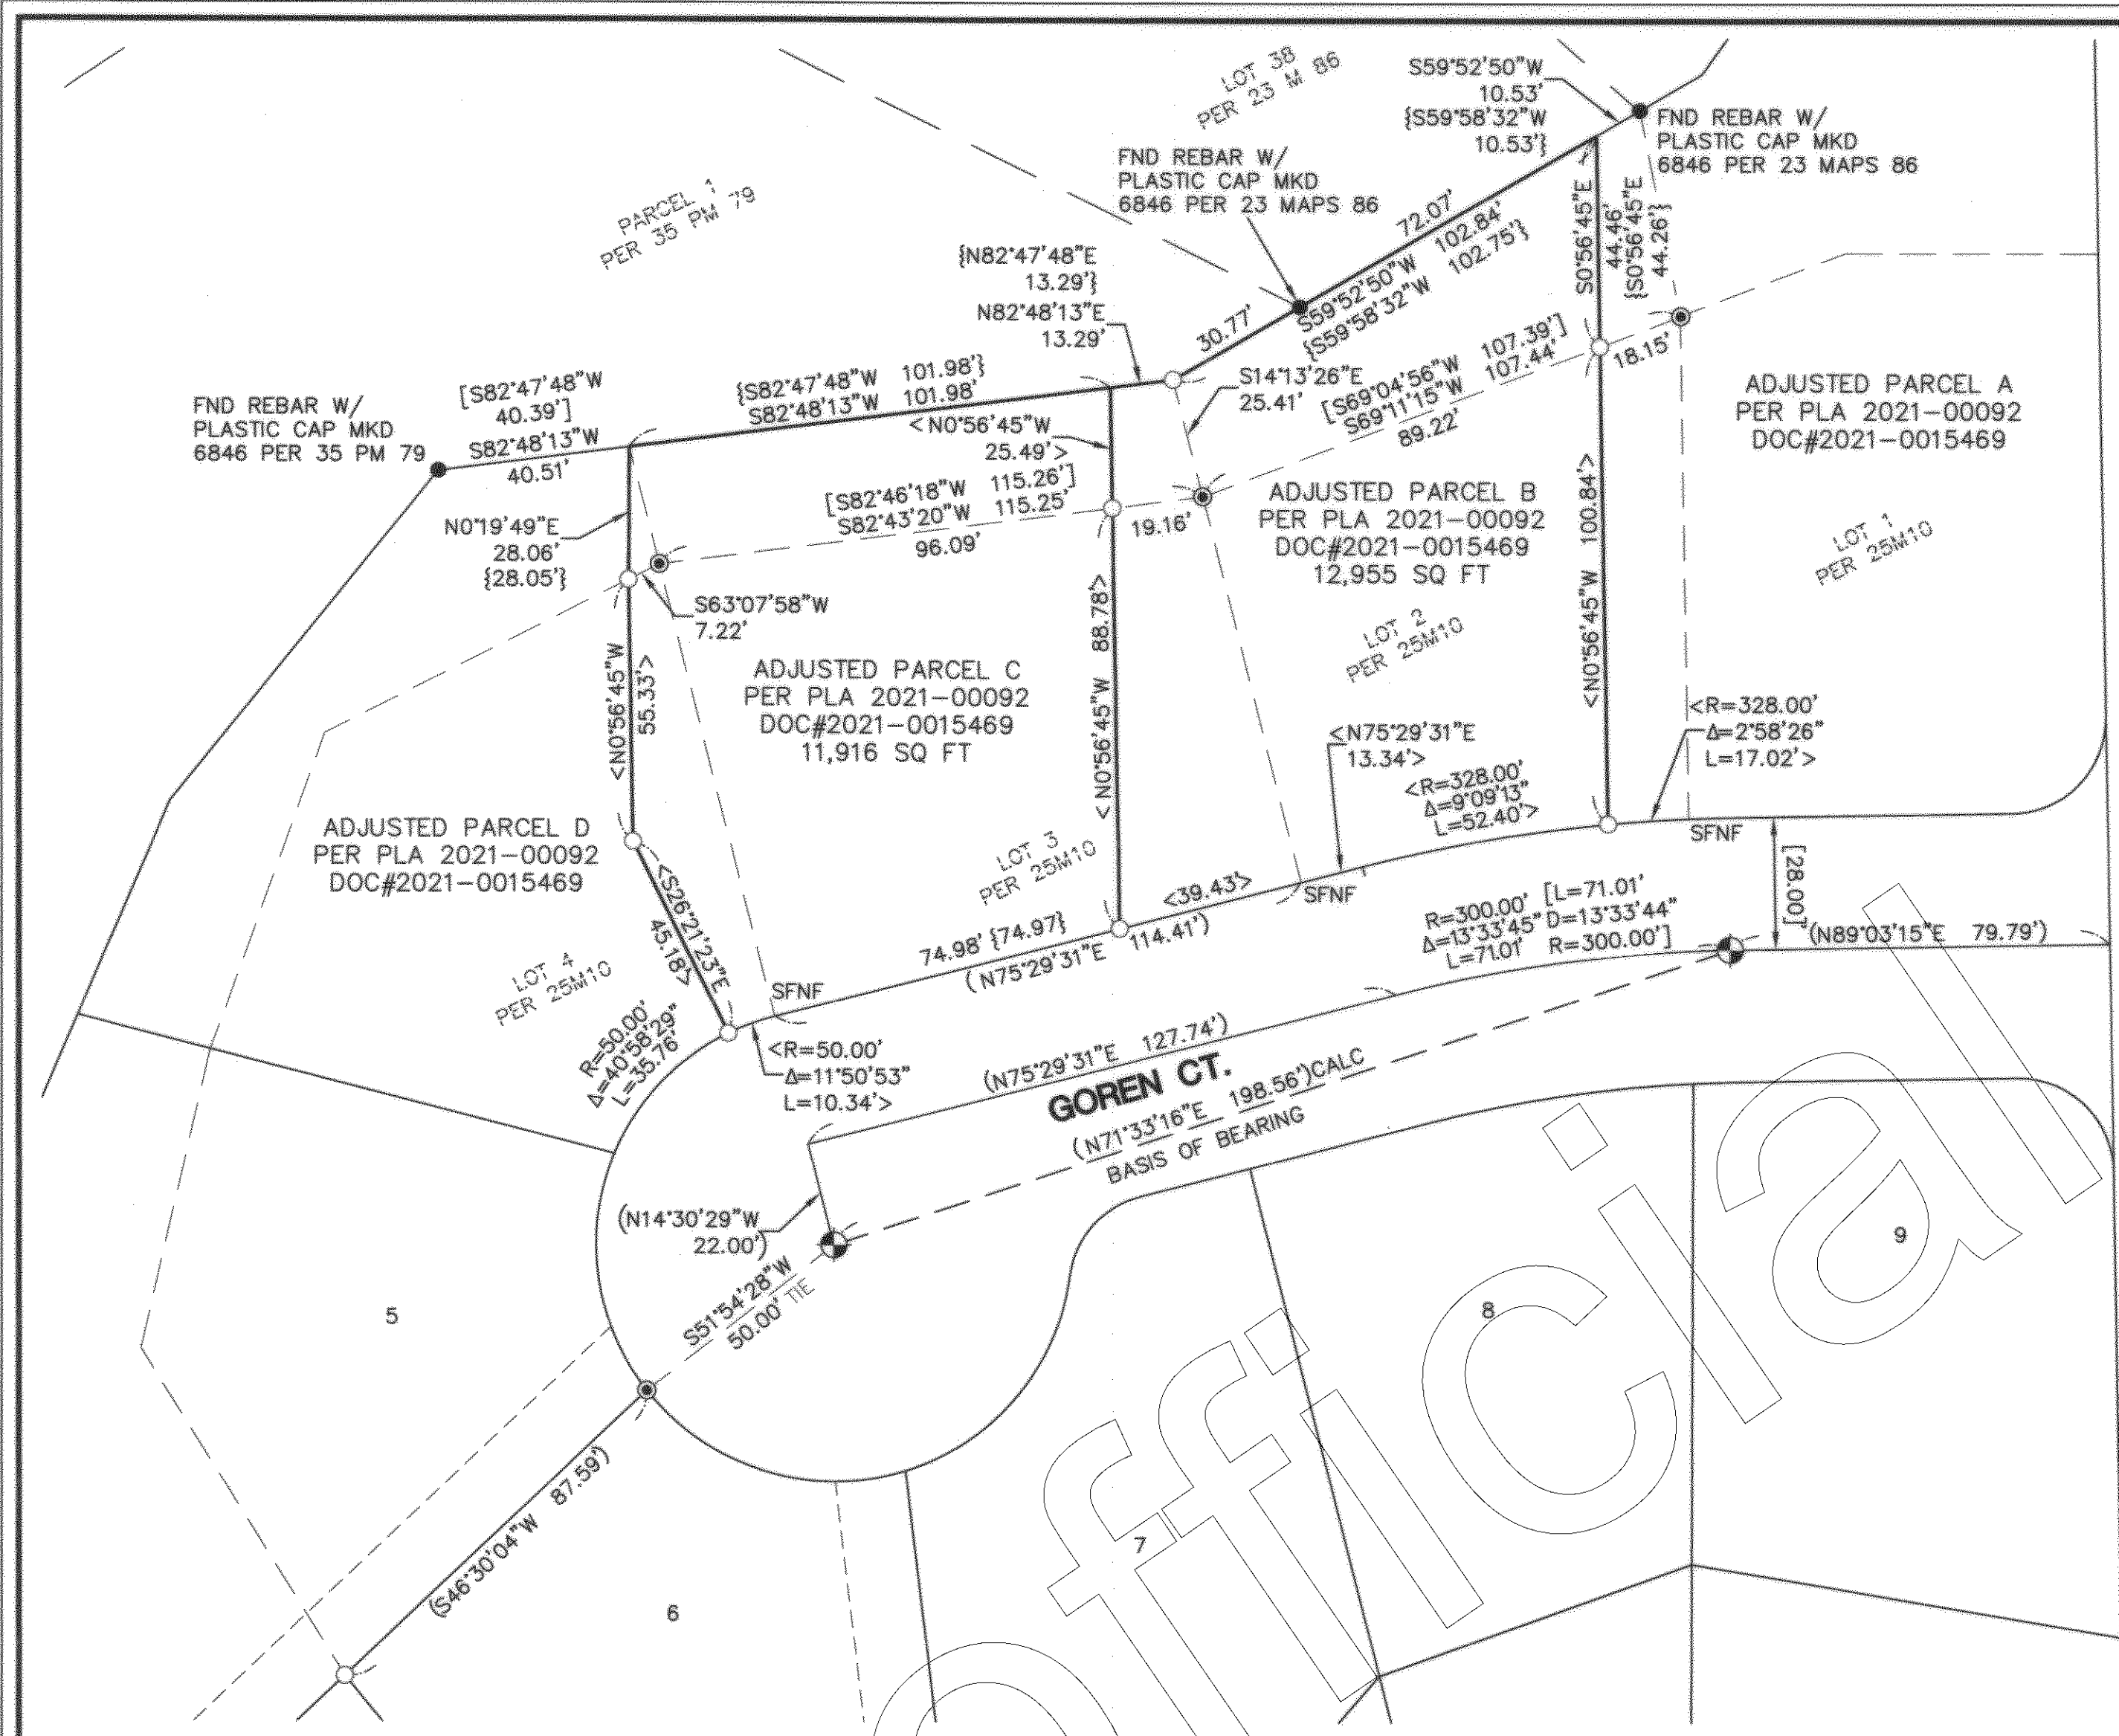

- LEGEND**
- FOUND CENTERLINE MON PER 25 MAPS 10
 - FOUND REBAR W/ PLASTIC CAP MKD RCE 29490 PER 25 MAPS 10
 - FOUND PIN AS DESCRIBED
 - SET 5/8" REBAR WITH ALUMINUM CAP MKD LS 8184
 - (~) RECORD AND MEASURED DATA PER 25 MAPS 10
 - [~] RECORD DATA PER 25 MAPS 10
 - <~> RECORD AND MEASURED DATA PER PLA 2021-00092 DOC#2021-0015469
 - {~} RECORD DATA PER PLA 2021-00092 DOC#2021-0015469
 - SFNF SEARCHED FOR NOT FOUND

SURVEYOR'S STATEMENT
THIS MAP CORRECTLY REPRESENTS A SURVEY MADE BY ME OR UNDER MY DIRECTION IN CONFORMANCE WITH THE REQUIREMENTS OF THE PROFESSIONAL LAND SURVEYOR'S ACT AT THE REQUEST OF NOUVANT HOMES, IN AUGUST OF 2021.

JOSHUA R. MARTIN
LS 8184
LIC. EXP. 12-31-22

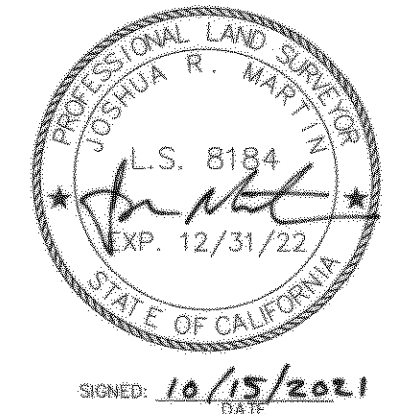


RECORD OF SURVEY

LOCATED WITHIN THE SOUTHEAST ONE-QUARTER OF THE SOUTHWEST ONE-QUARTER OF SECTION 33, TOWNSHIP 32 NORTH, RANGE 4 WEST, MDM, IN THE CITY OF REDDING, SHASTA COUNTY, CALIFORNIA

FOR
NOUVANT HOMES

BY
SHARRAH DUNLAP SAWYER, INC.

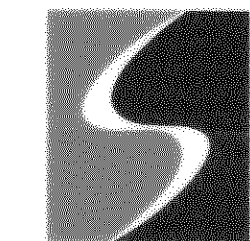

Civil Engineering • Land Planning • Surveying & Mapping
Landscape Architecture • Presentation Graphics
320 Hartnell Ave, Redding, CA 96002
530.221.1792 voice • 530.221.8369 fax • info@sdsengineering.com

COUNTY SURVEYOR'S STATEMENT
THIS MAP HAS BEEN EXAMINED IN ACCORDANCE WITH SECTION 8766 OF THE PROFESSIONAL LAND SURVEYOR'S ACT THIS 25th OF October, 2021.

SHASTA COUNTY SURVEYOR
PATRICK J. MINTURN LS 7101
BY: [Signature]
DEPUTY SURVEYOR
LS: 8055



RECORDER'S STATEMENT
FILED THIS 29th DAY OF October, 2021, AT 10:07 A.M. IN BOOK 60 OF LAND SURVEYS, PAGE 47, AT THE REQUEST OF NOUVANT HOMES.

Leslie Morgan
SHASTA COUNTY RECORDER
BY: [Signature]
DEPUTY
FEE \$9.00

BASIS OF BEARING
TAKEN AS NORTH 71°33'16" EAST CALCULATED BETWEEN FOUND CENTERLINE MONUMENTS ON THE CENTERLINE OF GOREN COURT PER 25 MAPS 10.

