

60 LS 84

Id	Bearing	Distance
L1	N 74°01'16" W	5.90'
L2	N 75°42'05" W	13.03'
L3	N 64°19'27" W	14.18'
L4	S 83°39'45" W	7.16'
L5	S 70°37'20" W	20.39'
L6	N 69°33'37" W	8.42'
L7	N 48°55'21" W	8.61'
L8	N 10°02'07" W	20.28'
L9	N 16°43'00" W	20.48'
L10	N 03°11'08" W	9.99'
L11	N 10°28'48" W	30.85'
L12	N 08°50'46" W	52.67'
L13	N 03°32'42" E	15.46'
L14	N 00°03'29" E	38.41'
L15	N 03°41'33" E	28.06'
L16	N 10°24'57" E	21.41'
L17	N 05°12'49" E	30.88'
L18	N 04°42'11" E	29.48'
L19	N 03°30'36" W	23.85'
L20	N 32°32'15" E	5.43'
L21	N 05°33'28" E	30.42'
L22	N 05°29'09" E	32.05'
L23	N 00°23'19" W	21.08'
L24	N 22°28'03" E	17.78'
L25	N 54°10'12" E	12.78'
L26	N 12°50'32" E	23.56'
L27	N 34°31'19" E	14.17'
L28	N 13°09'26" E	14.43'
L29	N 24°59'23" E	14.66'
L30	N 16°01'32" E	31.01'
L31	N 25°48'02" E	20.82'
L32	N 20°36'25" E	12.67'
L33	N 27°16'08" E	31.27'
L34	N 30°17'48" E	25.57'

Id	Bearing	Distance
L35	N 34°07'07" E	26.66'
L36	N 28°41'24" E	34.77'
L37	N 44°57'37" E	15.27'
L38	N 26°00'18" E	27.77'
L39	N 66°54'46" E	14.47'
L40	N 82°47'56" E	37.36'
L41	N 68°37'10" E	27.54'
L42	N 71°04'19" E	31.56'
L43	N 53°00'56" E	146.09'
L44	N 56°35'07" E	13.62'
L45	N 54°18'29" E	53.49'
L46	N 47°46'59" E	21.50'
L47	N 70°35'30" E	9.85'
L48	N 55°18'33" E	15.48'
L49	N 55°37'48" E	28.89'
L50	N 52°43'58" E	14.39'
L51	N 49°49'59" E	44.15'
L52	N 69°42'04" E	15.16'
L53	N 45°19'32" E	13.44'
L54	N 61°34'28" E	21.56'
L55	N 62°12'26" E	25.80'
L56	N 57°08'15" E	31.30'
L57	N 57°49'03" E	41.45'
L58	N 57°24'22" E	46.94'
L59	N 43°44'22" E	17.49'
L60	N 55°42'10" E	18.03'
L61	N 60°14'55" E	40.11'
L62	N 59°05'56" E	24.93'
L63	N 49°25'25" E	19.07'
L64	N 19°38'54" E	21.76'
L65	N 55°26'49" E	13.50'
L66	N 45°28'17" E	34.64'
L67	N 48°13'52" E	39.33'
L68	N 31°41'06" E	45.60'

Basis of Bearings:
The bearings of this survey are based on the California Coordinate System 1983 (2011) Zone 1, U.S. Survey Feet (Epoch 2010.00) and can be defined by a line bearing N 47°51'54" E between NGS Monument 5 SHA 11.7 (PID DH6394) and HPGN D CA 02 HJ (PID AE9982). Distances shown hereon are Grid, the combined Scale Factor is 0.99989095, to obtain ground distances divide Grid Distance by the Combined Scale Factor.

Id	Bearing	Distance
L69	N 44°05'12" E	26.70'
L70	N 62°45'31" E	12.84'
L71	N 47°15'53" E	20.09'
L72	N 54°04'17" E	17.38'
L73	N 35°26'23" E	25.06'
L74	N 49°35'40" E	30.37'
L75	N 12°17'44" W	14.51'
L76	N 41°01'05" E	28.20'
L77	N 76°25'21" E	8.24'
L78	S 73°13'28" E	15.74'
L79	N 62°39'11" E	25.10'
L80	N 56°35'03" E	24.63'
L81	N 28°40'11" E	6.48'
L82	N 52°09'18" W	11.38'
L83	N 64°46'25" E	9.93'
L84	N 55°18'37" E	17.38'
L85	N 73°13'55" E	19.47'
L86	S 62°14'13" E	9.67'
L87	S 02°19'29" W	8.23'
L88	S 05°12'26" E	24.76'
L89	S 56°32'34" W	3.34'

Id	Bearing	Distance
L90	S 12°10'57" W	10.95'
L91	S 17°59'43" E	19.94'
L92	S 17°15'24" E	19.01'
L93	S 03°41'35" E	25.38'
L94	N 47°22'32" E	20.47'
L95	N 26°21'10" E	17.50'
L96	N 29°18'46" E	26.76'
L97	N 13°48'00" E	54.42'
L98	N 04°05'32" E	42.17'
L99	N 02°51'52" W	28.95'
L100	N 29°32'39" E	24.35'
L101	N 30°04'50" W	6.08'
L102	N 06°06'06" E	11.70'
L103	N 31°24'48" W	23.10'
L104	N 77°38'39" E	7.65'
L105	N 23°46'55" E	22.95'
L106	N 53°58'03" E	13.14'
L107	S 88°21'59" E	8.21'
L108	N 70°22'21" E	16.86'
L109	N 78°36'21" E	20.01'
L110	S 55°21'28" E	10.83'
L111	S 32°26'59" E	16.22'
L112	S 59°12'57" E	6.68'
L113	S 87°42'44" E	14.25'
L114	S 23°35'43" E	15.93'
L115	S 14°55'57" E	18.67'
L116	S 48°10'16" E	7.99'
L117	N 85°00'45" E	9.14'
L118	S 19°59'55" E	16.35'
L119	S 12°39'11" W	13.41'
L120	N 61°03'22" W	10.21'
L121	N 48°24'06" W	17.97'
L122	N 44°15'33" W	23.07'
L123	N 58°01'43" W	19.47'
L124	N 75°40'20" W	15.78'
L125	S 25°36'01" W	7.68'
L126	S 28°55'18" E	31.78'
L127	S 26°34'27" E	33.83'
L128	S 37°30'30" E	29.69'
L129	S 30°52'40" E	22.53'
L130	S 30°11'32" E	22.96'
L131	S 28°21'57" E	44.77'
L132	S 23°53'56" W	15.28'
L133	S 19°05'33" E	27.99'
L134	S 70°48'36" E	20.90'
L135	S 56°57'06" E	24.17'
L136	S 51°29'16" E	15.59'
L137	S 54°02'56" E	22.13'
L138	S 18°51'50" E	22.86'
L139	S 31°54'55" E	21.64'
L140	S 29°16'44" E	27.50'
L141	S 21°10'44" E	29.31'
L142	S 29°00'20" E	12.27'
L143	S 22°07'27" E	47.61'
L144	S 33°45'37" E	13.36'
L145	S 23°20'10" E	44.44'
L146	S 27°39'43" E	26.98'
L147	S 17°41'10" E	34.84'
L148	S 10°40'54" E	29.12'
L149	S 06°05'40" W	14.62'
L150	S 29°44'46" E	16.01'
L151	S 09°17'12" E	20.16'
L152	S 03°30'25" E	48.28'
L153	S 04°57'29" E	34.13'
L154	S 04°38'55" E	58.80'
L155	S 02°47'06" E	25.91'
L156	S 01°21'02" E	26.86'
L157	S 03°01'46" W	47.44'

Id	Bearing	Distance
L158	S 04°36'19" E	28.50'
L159	S 02°01'39" W	36.32'
L160	S 12°28'31" W	31.44'
L161	S 04°40'54" W	35.11'
L162	S 09°04'18" W	39.87'
L163	S 21°27'38" W	36.09'
L164	S 21°10'41" W	34.17'
L165	S 27°09'38" W	33.73'
L166	S 28°36'08" W	60.10'
L167	S 28°41'23" W	19.31'
L168	S 47°47'49" W	40.93'
L169	S 46°17'37" W	50.71'
L170	S 27°37'27" W	18.36'
L171	S 41°09'28" W	65.48'
L172	S 62°47'08" W	38.20'
L173	S 60°29'34" W	30.63'
L174	S 85°15'20" W	23.41'
L175	N 76°04'57" W	18.38'
L176	N 80°15'11" W	23.21'
L177	S 89°10'40" W	25.37'
L178	S 86°56'50" W	27.06'
L179	N 31°50'49" W	14.80'
L180	N 60°19'07" W	6.38'
L181	N 82°56'23" W	15.29'
L182	S 78°45'34" W	14.43'
L183	S 73°13'51" W	20.29'
L184	S 48°49'09" W	15.13'
L185	S 55°24'49" W	64.54'
L186	S 67°29'31" W	163.74'
L187	S 77°09'55" W	37.16'
L188	S 74°19'38" W	43.64'
L189	S 78°38'37" W	30.28'
L190	S 79°04'31" W	55.29'
L191	S 77°17'44" W	39.54'
L192	N 74°03'47" W	11.04'
L193	N 86°54'52" W	37.32'
L194	N 82°06'40" W	27.23'
L195	N 89°28'01" W	12.58'
L196	S 75°30'17" W	14.17'
L197	S 85°00'48" W	20.97'
L198	N 81°02'38" W	15.91'
L199	N 84°00'51" W	46.08'
L200	S 82°07'30" W	51.72'
L201	S 69°05'11" W	26.93'
L202	S 59°51'45" W	39.30'
L203	N 65°43'51" W	7.30'
L204	S 81°31'47" W	19.48'
L205	S 86°59'28" W	74.62'
L206	N 75°01'33" W	27.59'
L207	N 83°25'03" W	16.29'
L208	S 74°33'15" W	9.86'
L209	S 79°41'18" W	14.46'
L210	N 85°43'14" W	29.46'
L211	S 84°31'17" W	11.96'
L212	S 73°15'02" W	19.37'
L213	S 60°23'49" W	17.39'
L214	S 84°49'23" W	8.97'
L215	S 69°25'07" W	11.63'
L216	S 61°27'50" W	8.37'
L217	S 32°01'34" W	6.45'
L218	S 66°48'50" W	6.01'
L219	S 62°22'04" W	17.82'
L220	S 70°56'20" W	7.87'


SURVEYOR'S STATEMENT
This map correctly represents a survey made by me or under my direction in conformance with the requirements of the Professional Land Surveyor's Act at the request of Carr, Kennedy, Peterson, and Frost, in August, 2022.

Frank R. Lehmann
Frank R. Lehmann
P.L.S. No. 5680
License Expires 9-30-23



COUNTY SURVEYOR'S STATEMENT
This map has been examined in accordance with Section 8766 of the Professional Land Surveyor's Act this 29th day of September, 2022.


(Signed and sealed) *Leah Morgan*
County Surveyor/Deputy
L.S. (or R.C.E.) No. 8055
License expiration date 12-31-22

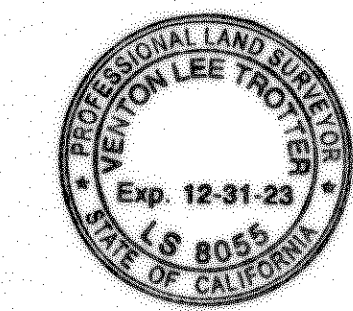


RECORDER'S STATEMENT
Filed this 11th day of October, 2022, at 10:53 A.M. in Book 60 of Land Surveys at Page 84, at the request of LEHMANN & ASSOCIATES - CONSULTING.
Leah Morgan
County Recorder, Shasta County
By: *Lauren Simpson*
Deputy
Fee \$ 9.00

RECORD OF SURVEY
for
the McConnell Foundation
in
Sec 18 and 19, T31N, R4W, M.D.B. & M.
in the City of Redding
COUNTY OF SHASTA - STATE OF CALIFORNIA
August - 2022

LEHMANN & ASSOCIATES - CONSULTING
358 Hartnell Ave - Suite C
Redding, California 96002
(530) 241-2596 PHONE
lehmannconsulting@sbcglobal.net

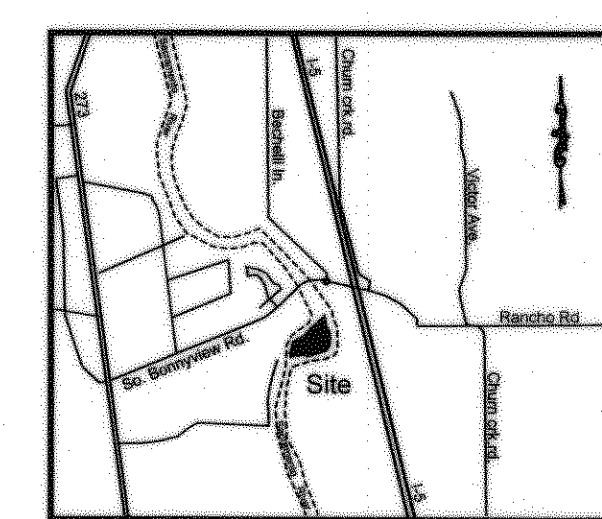

Vicinity Map
N.T.S.

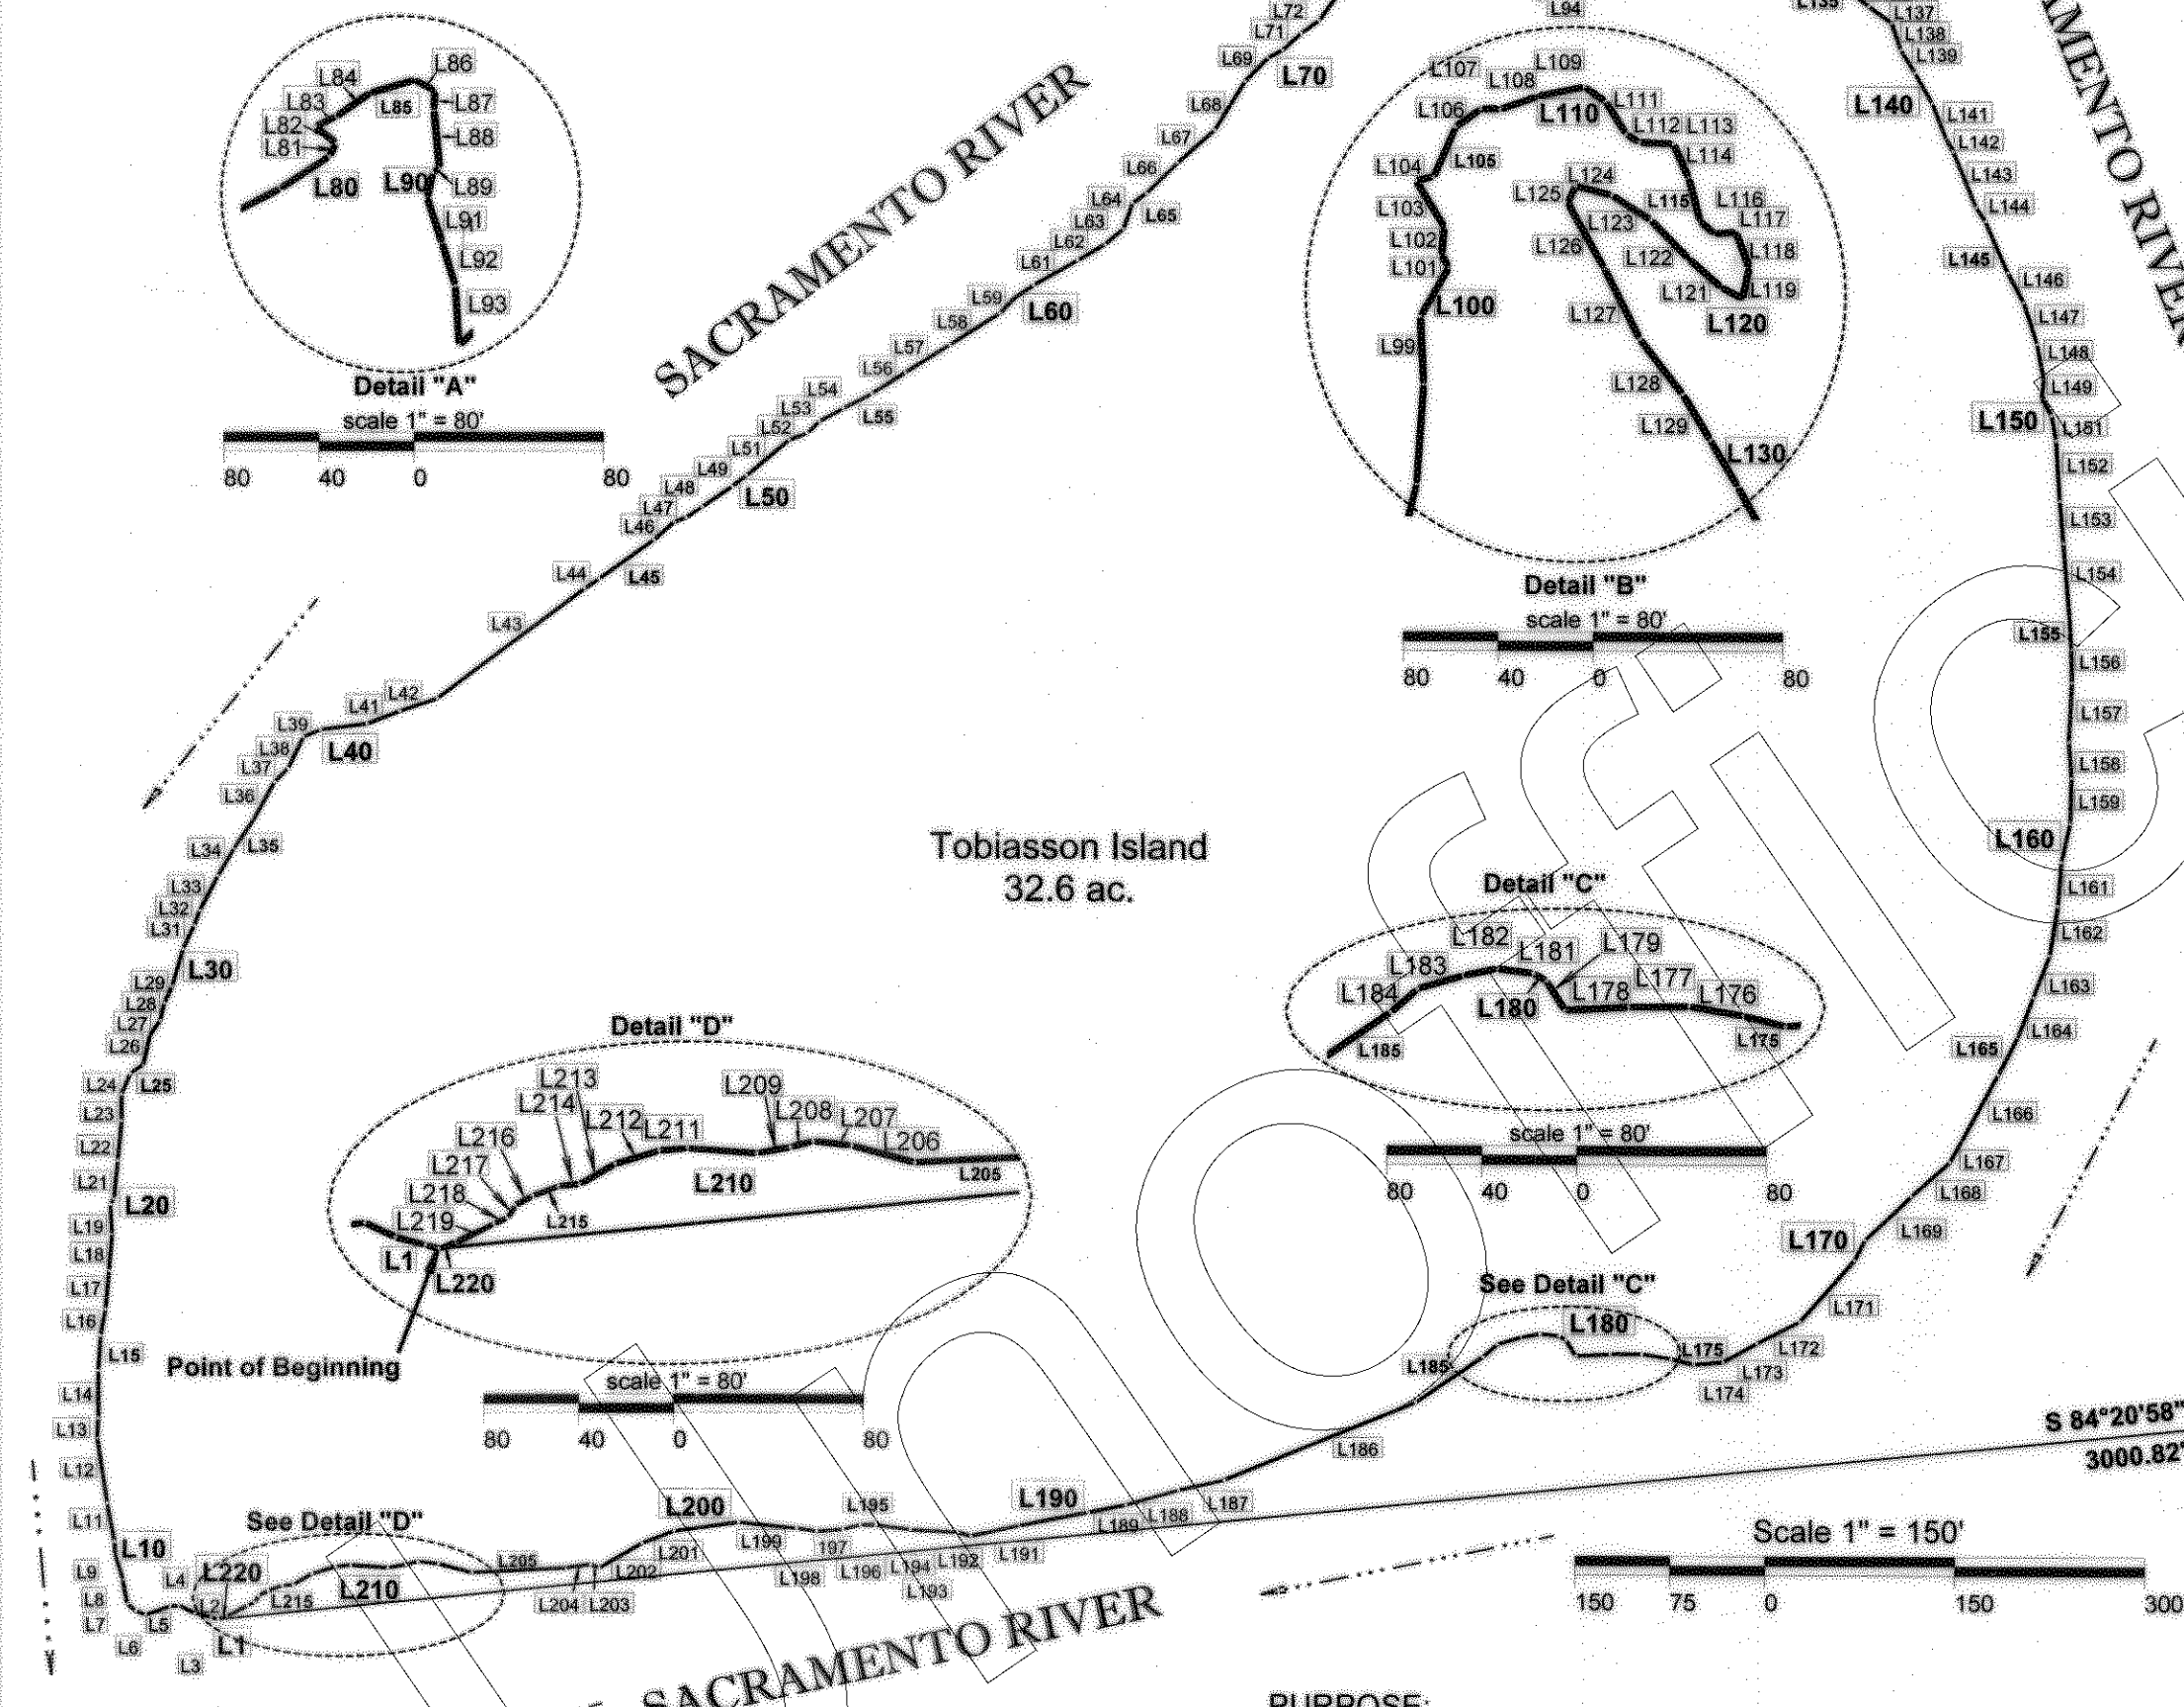

LEGEND:
▲ Found Monument as noted
○ Point tied, nothing set
L179 Course I.D. number

NGS Monument HPGN D CA 02 HJ (PID AE9982). This monument was found as described in the NGS data sheet.

NGS Monument 5 SHA 11.7 (PID DH6394). This monument was found as described in the NGS data sheet.

Basis of Bearings
S 47°51'54" W
16539.16'

S 84°20'58" W
3000.82'

Scale 1" = 150'

PURPOSE:
The purpose of this survey was to identify and locate on the ground the Ordinary Low Water line of that parcel known locally as Tobisson Island. The survey was conducted on August 10, 2022, when posted water releases from USGS site#11370500 Sacramento R A Keswick CA. were listed as being 4600 cfs for the days immediately preceding this survey.