


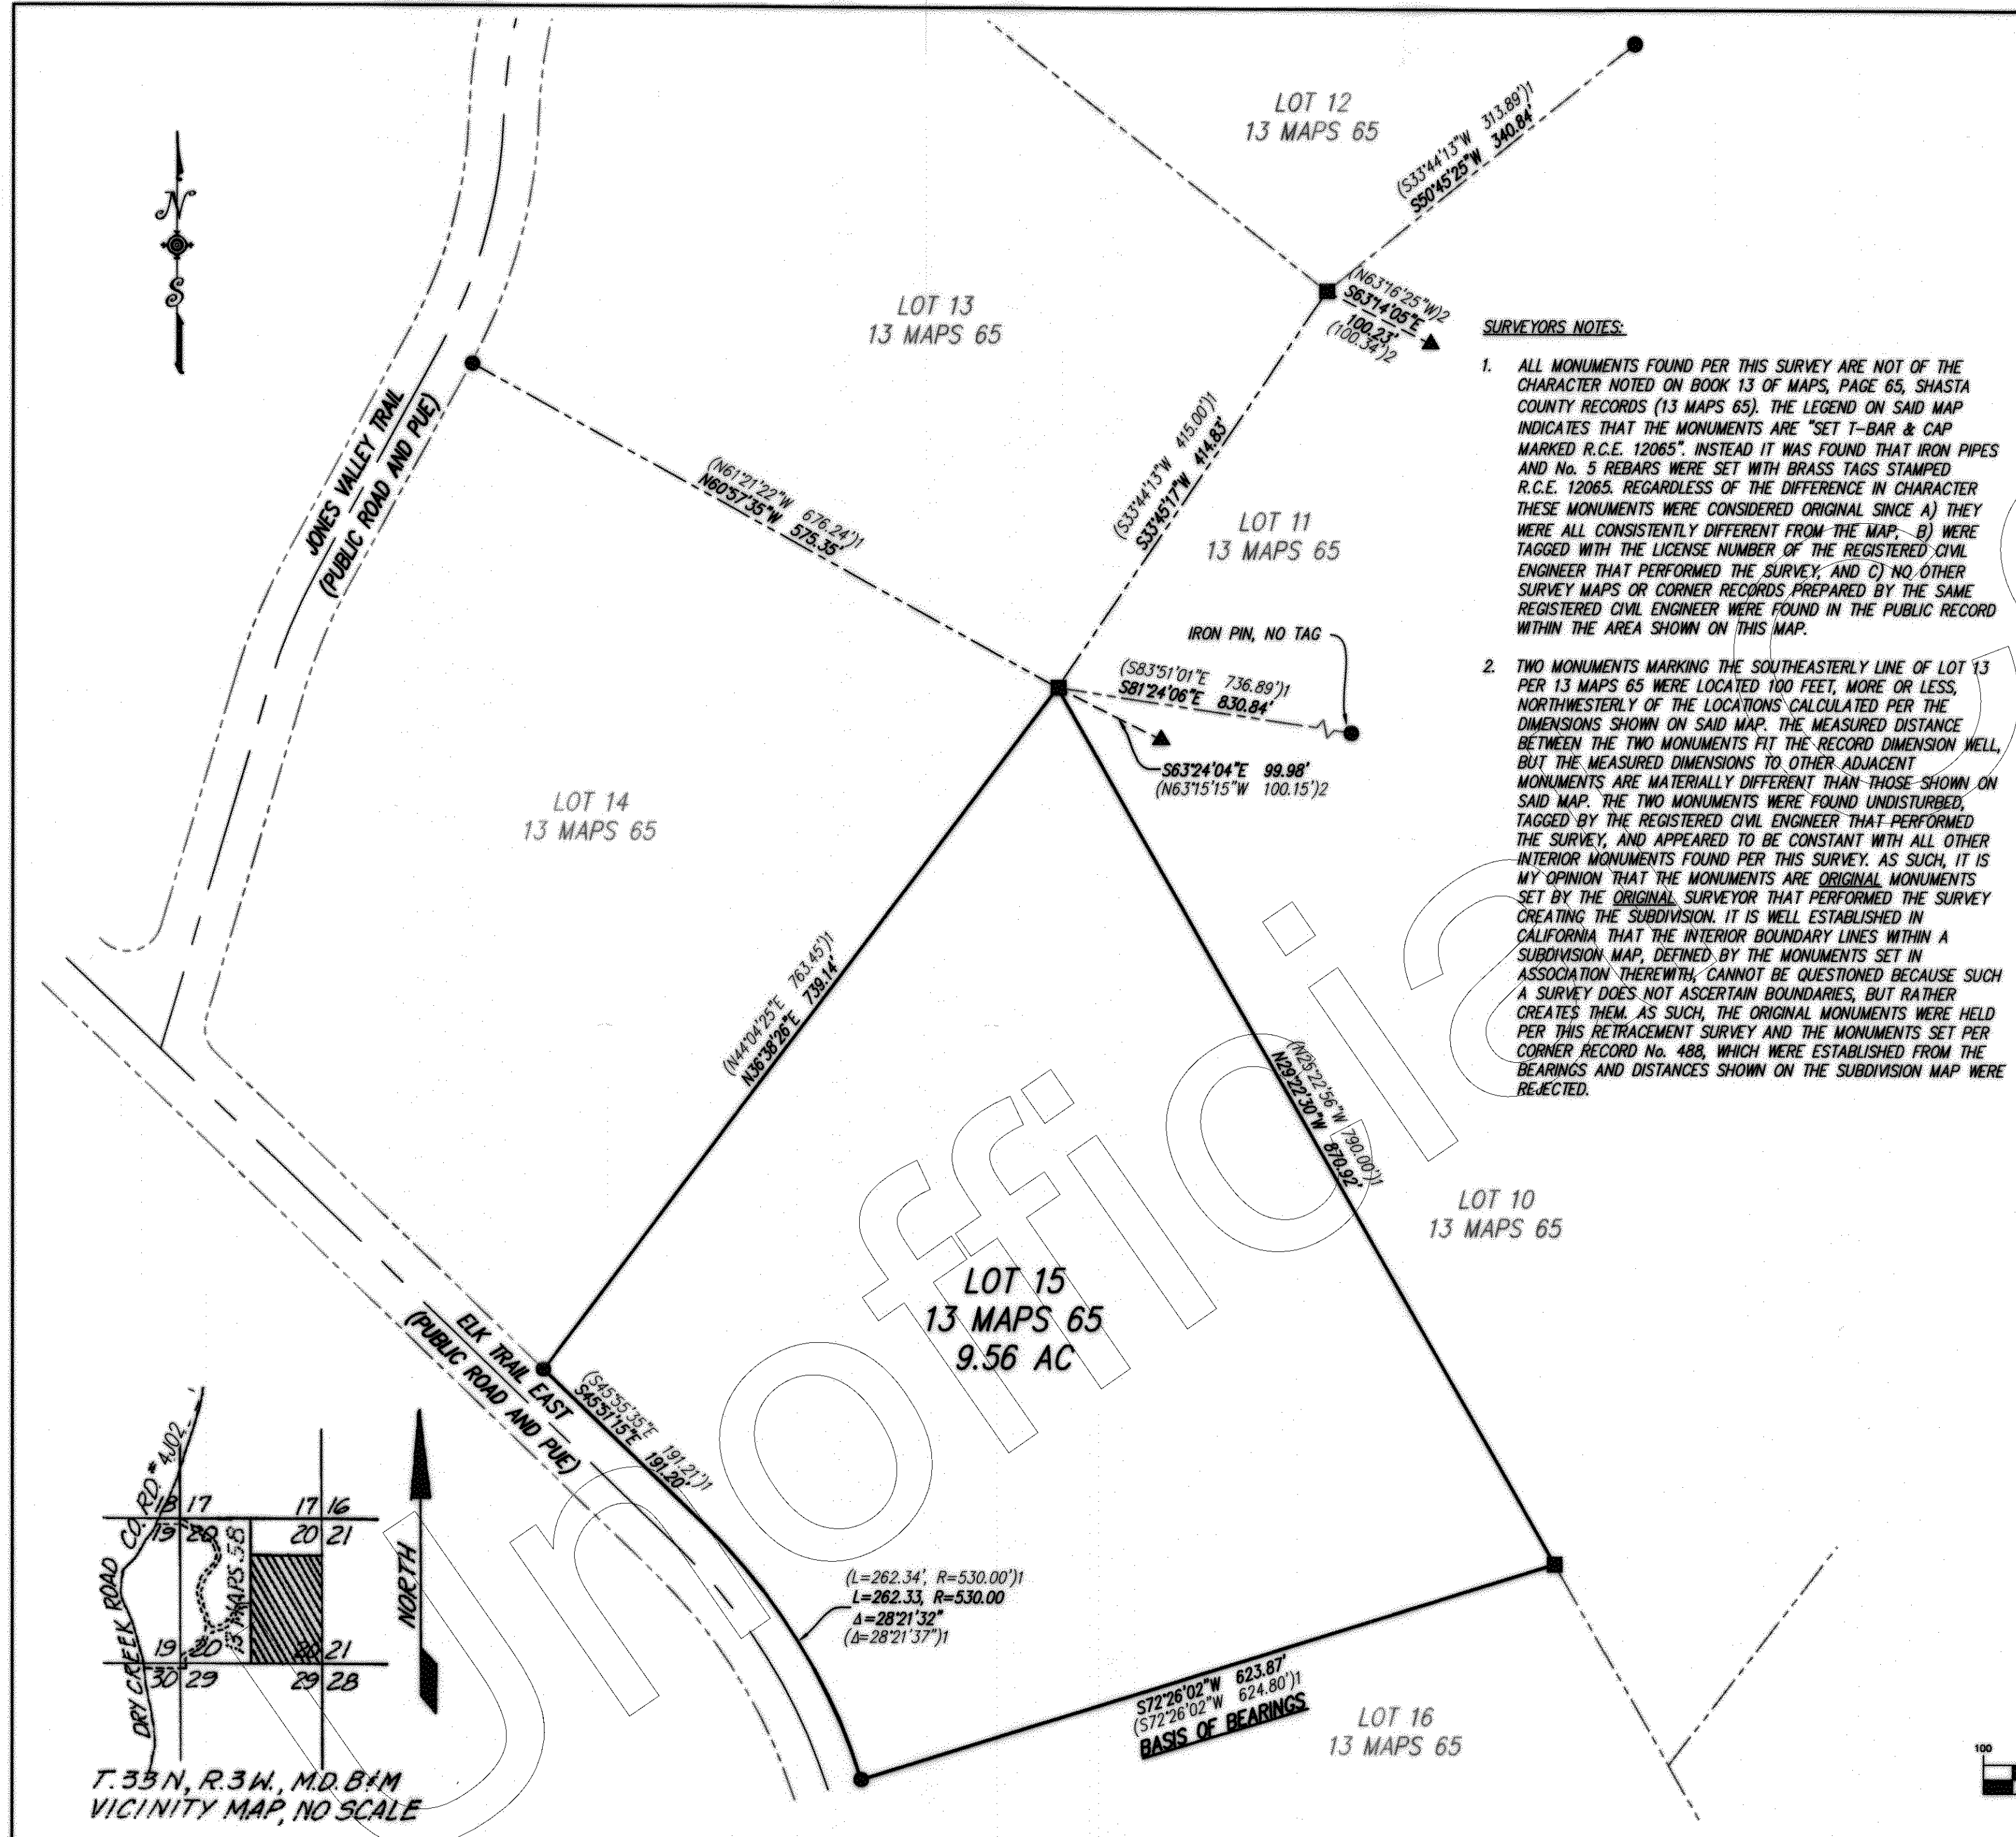

BASIS OF BEARINGS
THE BASIS OF BEARINGS FOR THIS SURVEY IS THE SOUTH LINE OF LOT 15 PER BOOK 13 OF MAPS, PAGE 65, SHASTA COUNTY RECORDS.

LEGEND

- FOUND 5/8" IRON PIN W/ BRASS TAG STAMPED RCE 12065, ACCEPTED AS ORIGINAL MONUMENT PER BOOK 13 OF MAPS, PAGE 65, SHASTA COUNTY RECORDS
- FOUND No. 4 REBAR WITH BRASS TAG STAMPED RCE 12065, ACCEPTED AS ORIGINAL MONUMENT PER BOOK 13 OF MAPS, PAGE 65, SHASTA COUNTY RECORDS
- ▲ FOUND No. 5 REBAR, NO CAP, ACCEPTED AS MONUMENT PER CORNER RECORD No. 488, MONUMENT SET IN ERROR, SEE SURVEYOR'S NOTE 2
- (~)1 RECORD DATA PER BOOK 13 OF MAPS, PAGE 65, SHASTA COUNTY RECORDS
- (~)2 RECORD DATA PER CORNER RECORD No. 488, FILED IN THE OFFICE OF THE SHASTA COUNTY SURVEYOR

SURVEYOR'S STATEMENT

THIS MAP CORRECTLY REPRESENTS A SURVEY MADE BY ME OR UNDER MY DIRECTION IN CONFORMANCE WITH THE REQUIREMENTS OF THE PROFESSIONAL LAND SURVEYORS' ACT AT THE REQUEST OF LILIAN GARCIA DELA VEGA IN APRIL OF 2022.

Nathaniel D. Sellers
NATHANIEL D. SELLERS
L.S. NO. 8848

12/9/22
DATE



COUNTY SURVEYOR'S STATEMENT

THIS MAP HAS BEEN EXAMINED IN ACCORDANCE WITH SECTION 8766 OF THE PROFESSIONAL LAND SURVEYORS' ACT THIS 10th DAY OF December, 2022.

V. Lee Trotter
SHASTA COUNTY SURVEYOR/DEPUTY SURVEYOR
L.S. NO. 8055



RECORDER'S STATEMENT

FILED THIS 12 DAY OF Dec, 2022, AT 9:36 AM.
IN BOOK 62 OF LAND SURVEYS AT PAGE 92, AT THE
REQUEST OF SHASTA LAND SURVEYING.

Leslie Morgan
SHASTA COUNTY RECORDER
BY *Lynne Prather*
FEE 9.00

RECORD OF SURVEY

FOR
LILIAN GARCIA DELA VEGA
OF LOT No. 15 OF TRACT No. 1255,
SHASTA LAKE RANCHOS UNIT 2
PER BOOK 13 OF MAPS, PAGE 65, SHASTA COUNTY RECORDS
IN THE EAST 1/2 OF SECTION 20, TOWNSHIP 33 NORTH,
RANGE 3 WEST, MDB&M
IN THE UNINCORPORATED AREA OF THE
COUNTY OF SHASTA, STATE OF CALIFORNIA

