



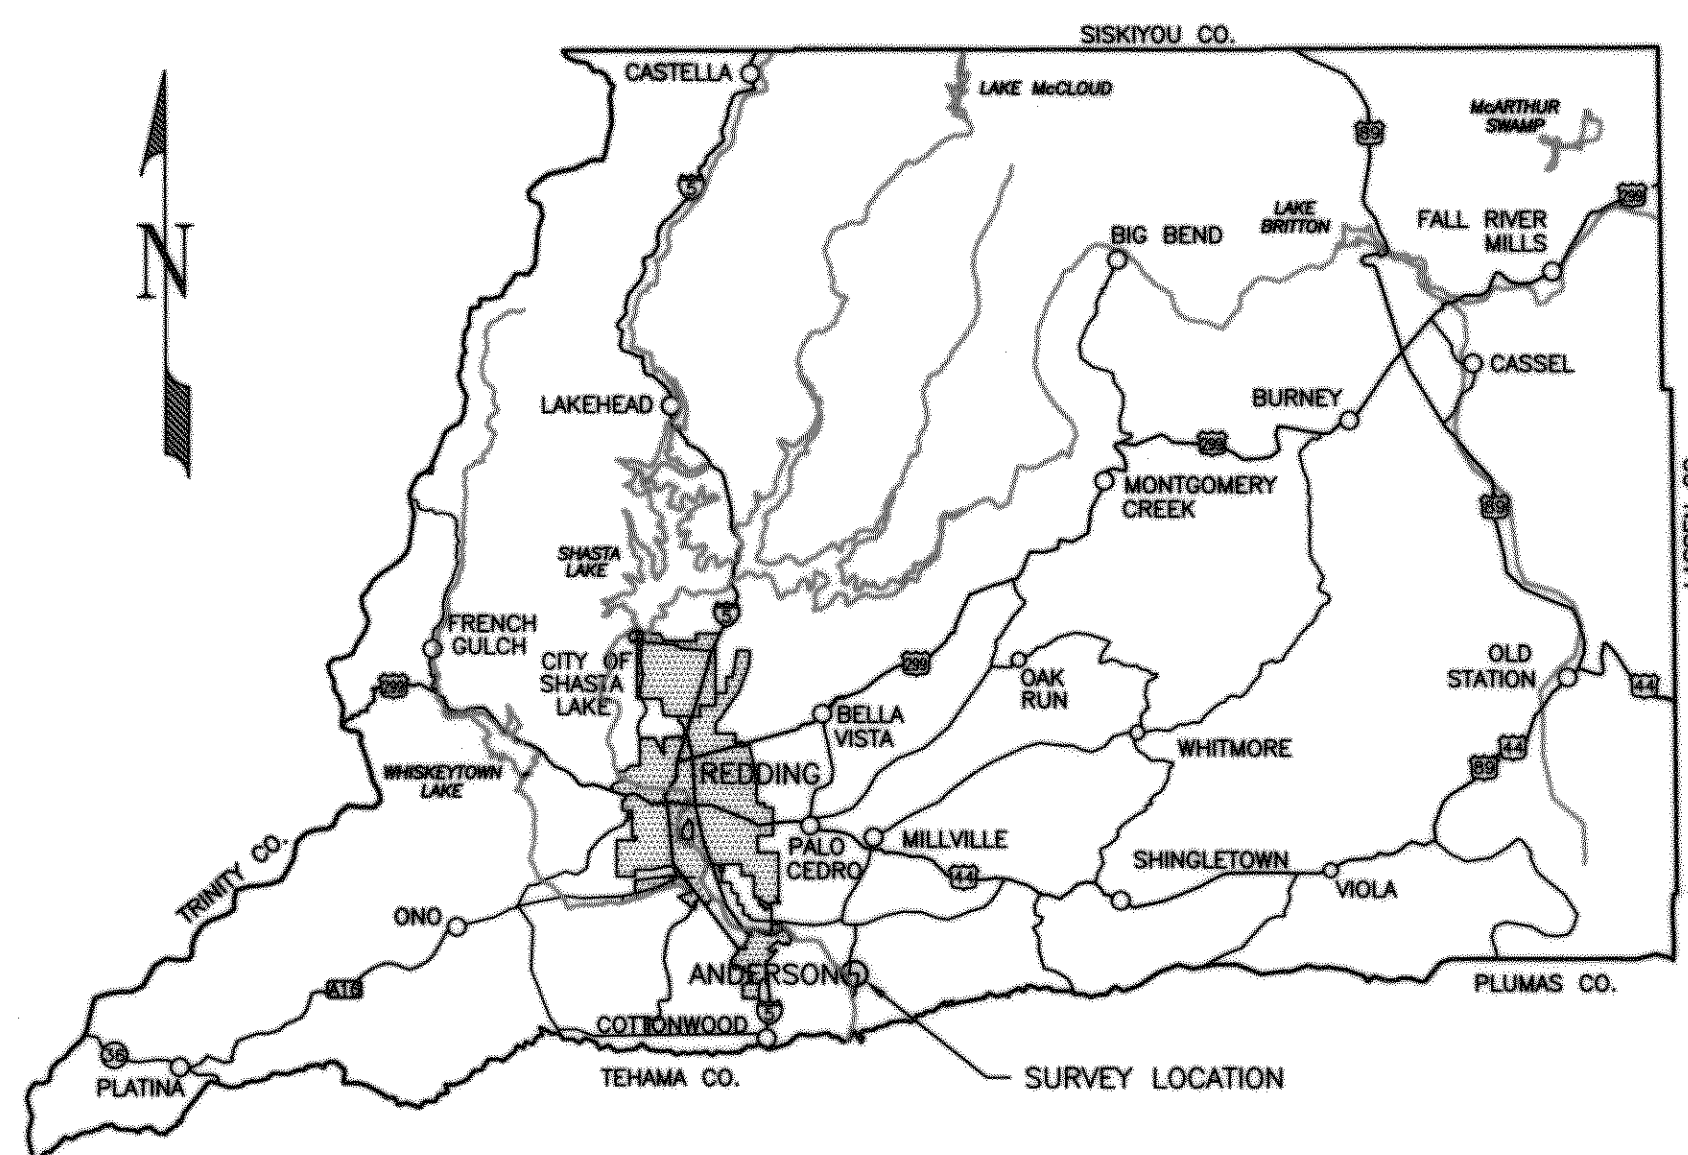

LOCATION OF PROJECT
SHASTA COUNTY, CALIFORNIA
NOT TO SCALE

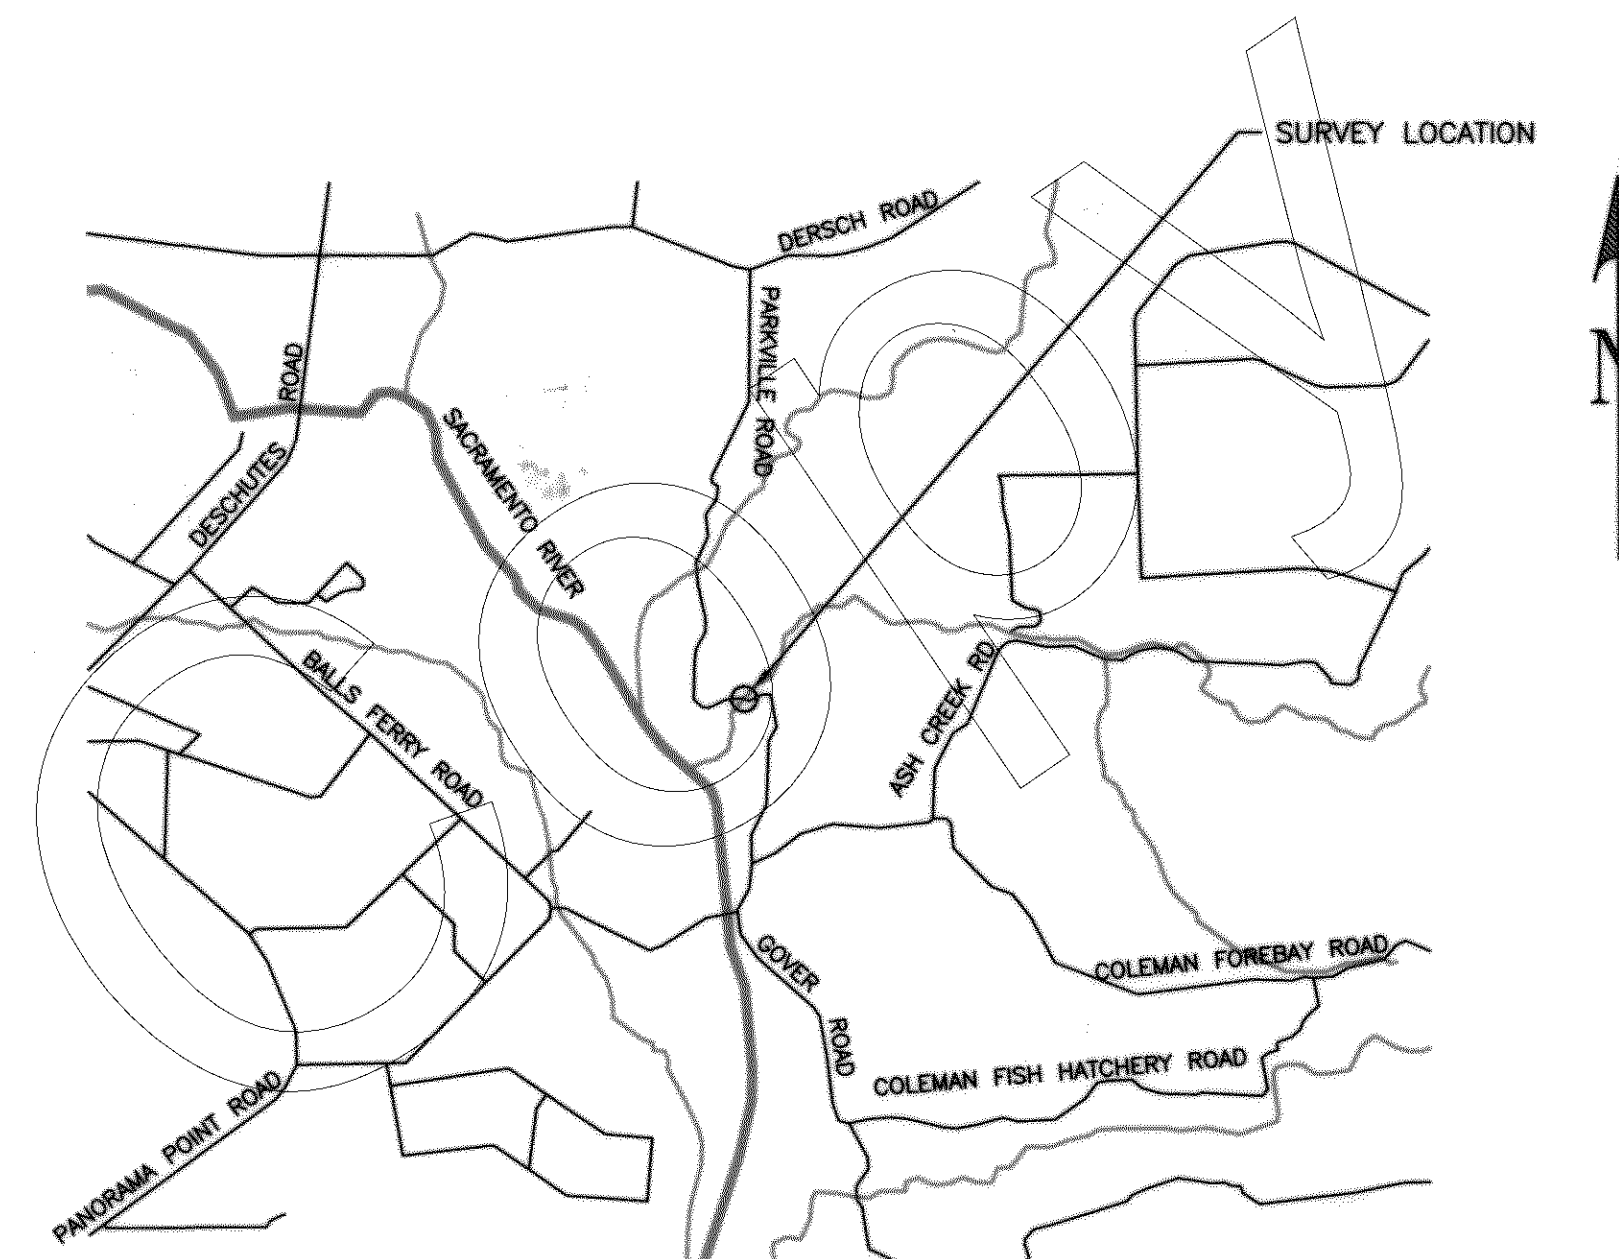

VICINITY MAP
NOT TO SCALE

SURVEYOR'S STATEMENT

THIS MAP CORRECTLY REPRESENTS A SURVEY MADE BY ME OR UNDER MY DIRECTION IN CONFORMANCE WITH THE REQUIREMENTS OF THE PROFESSIONAL LAND SURVEYORS ACT AT THE REQUEST OF SHASTA COUNTY DEPARTMENT OF PUBLIC WORKS IN MAY 2023.

SIGNED: V. Lee Trotter




COUNTY SURVEYOR'S STATEMENT

THIS MAP HAS BEEN EXAMINED IN ACCORDANCE WITH SECTION 8766 OF THE PROFESSIONAL LAND SURVEYORS ACT THIS 12th DAY OF December, 2023.

SIGNED: Shawn R. Ankeny
INTERIM SHASTA COUNTY SURVEYOR L.S. 9550

BY: _____
DEPUTY COUNTY SURVEYOR
L.S. _____

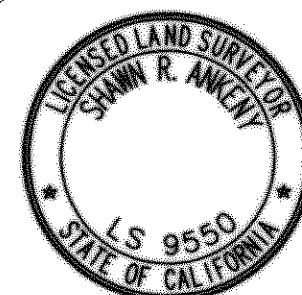

RECORDER'S STATEMENT

FILED THIS 19th DAY OF Dec, 2023, AT 3:53 P.M.
IN BOOK 60 OF LAND SURVEYS AT PAGE 117 AT
THE REQUEST OF SHASTA COUNTY.

SIGNED: Leslie Morgan
SHASTA COUNTY RECORDER

BY: Lauren Raphael
DEPUTY

NO FEE - COUNTY BUSINESS
GOVERNMENT CODE S6103

RECORD OF SURVEY FOR **SHASTA COUNTY D.P.W.** OF A PORTION OF THE NEW CENTERLINE OF **PARKVILLE ROAD** COUNTY ROAD NO. 2J040 **AT ASH CREEK BRIDGE**


BEING IN THE SOUTH 1/2 OF SECTION 22,
T.30N., R.3W., MDB&M, IN THE UNINCORPORATED
TERRITORY OF SHASTA COUNTY, CALIFORNIA



DATE: DECEMBER, 2023

SHEET 1 OF 2

60 LS 117

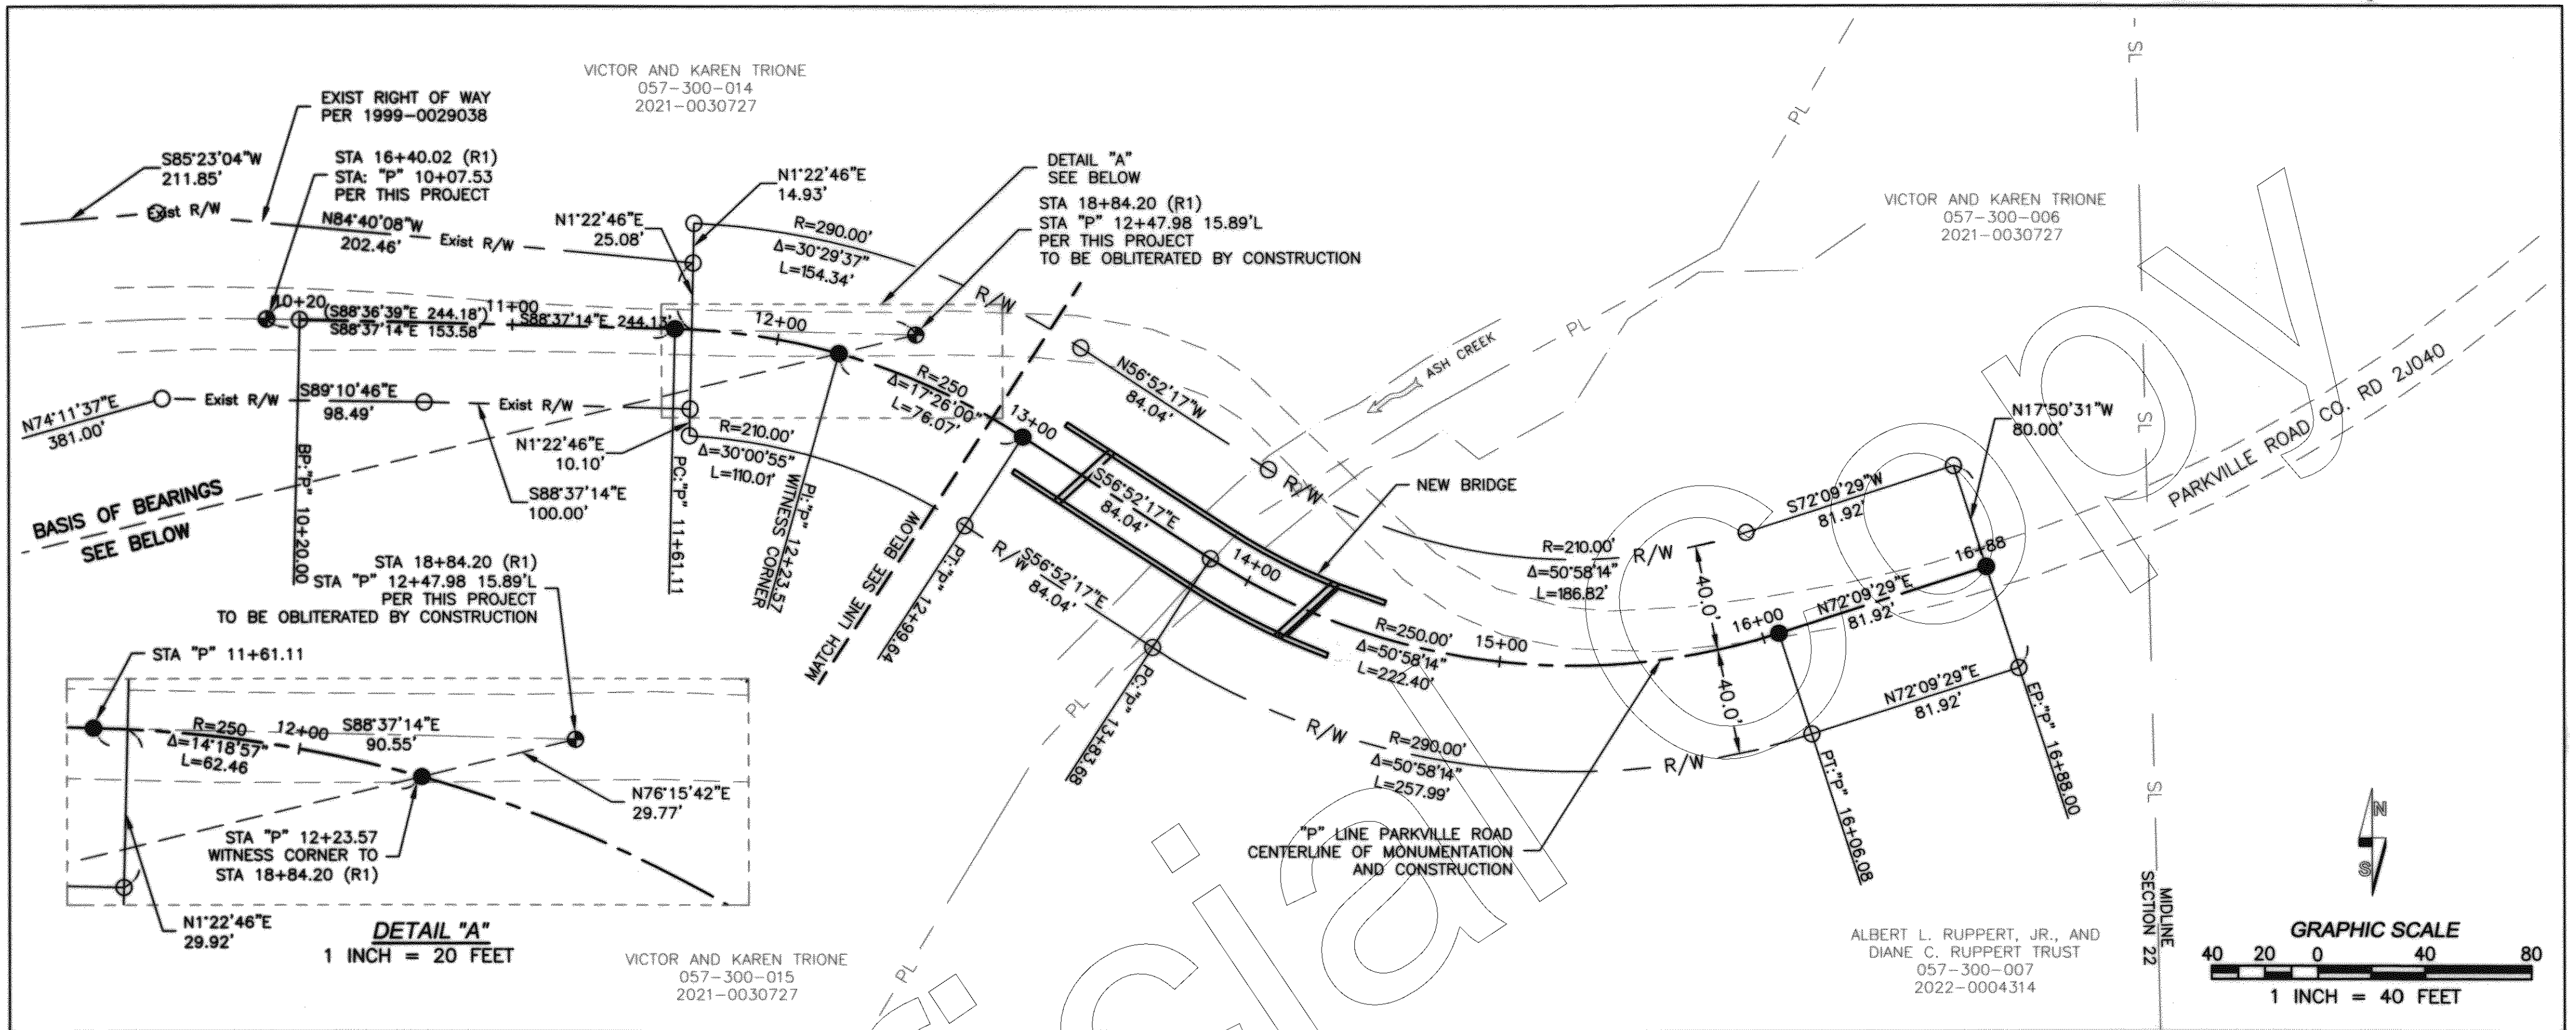


- (~) RECORD DATA
FOUND CENTERLINE MONUMENT WITH 2" BRASS DISK MARKED "SHASTA COUNTY SURVEYOR" PER 53 LS 28
STANDARD WELL MONUMENT WITH 2" BRASS DISK MARKED "SHASTA COUNTY SURVEYOR LS 8055" TO BE SET UPON COMPLETION OF CONSTRUCTION
O CALCULATED POINT NOTHING FOUND OR SET

PL ——— APPROXIMATE PROPERTY LINE
SL ——— APPROXIMATE MID-SECTION LINE
R/W ——— EXISTING RIGHT OF WAY CENTERLINE
Exist R/W ——— RIGHT OF WAY
Exist R/W ——— EXISTING RIGHT OF WAY
Exist R/W ——— EXISTING ROAD

REFERENCE DATA

R1 - RECORD OF SURVEY FOR AND BY SHASTA COUNTY FOR MONUMENTATION AND RIGHT OF WAY OF A PORTION OF PARKVILLE ROAD FILED IN BOOK 53 OF LAND SURVEYS AT PAGE 28 SHASTA COUNTY RECORDS.

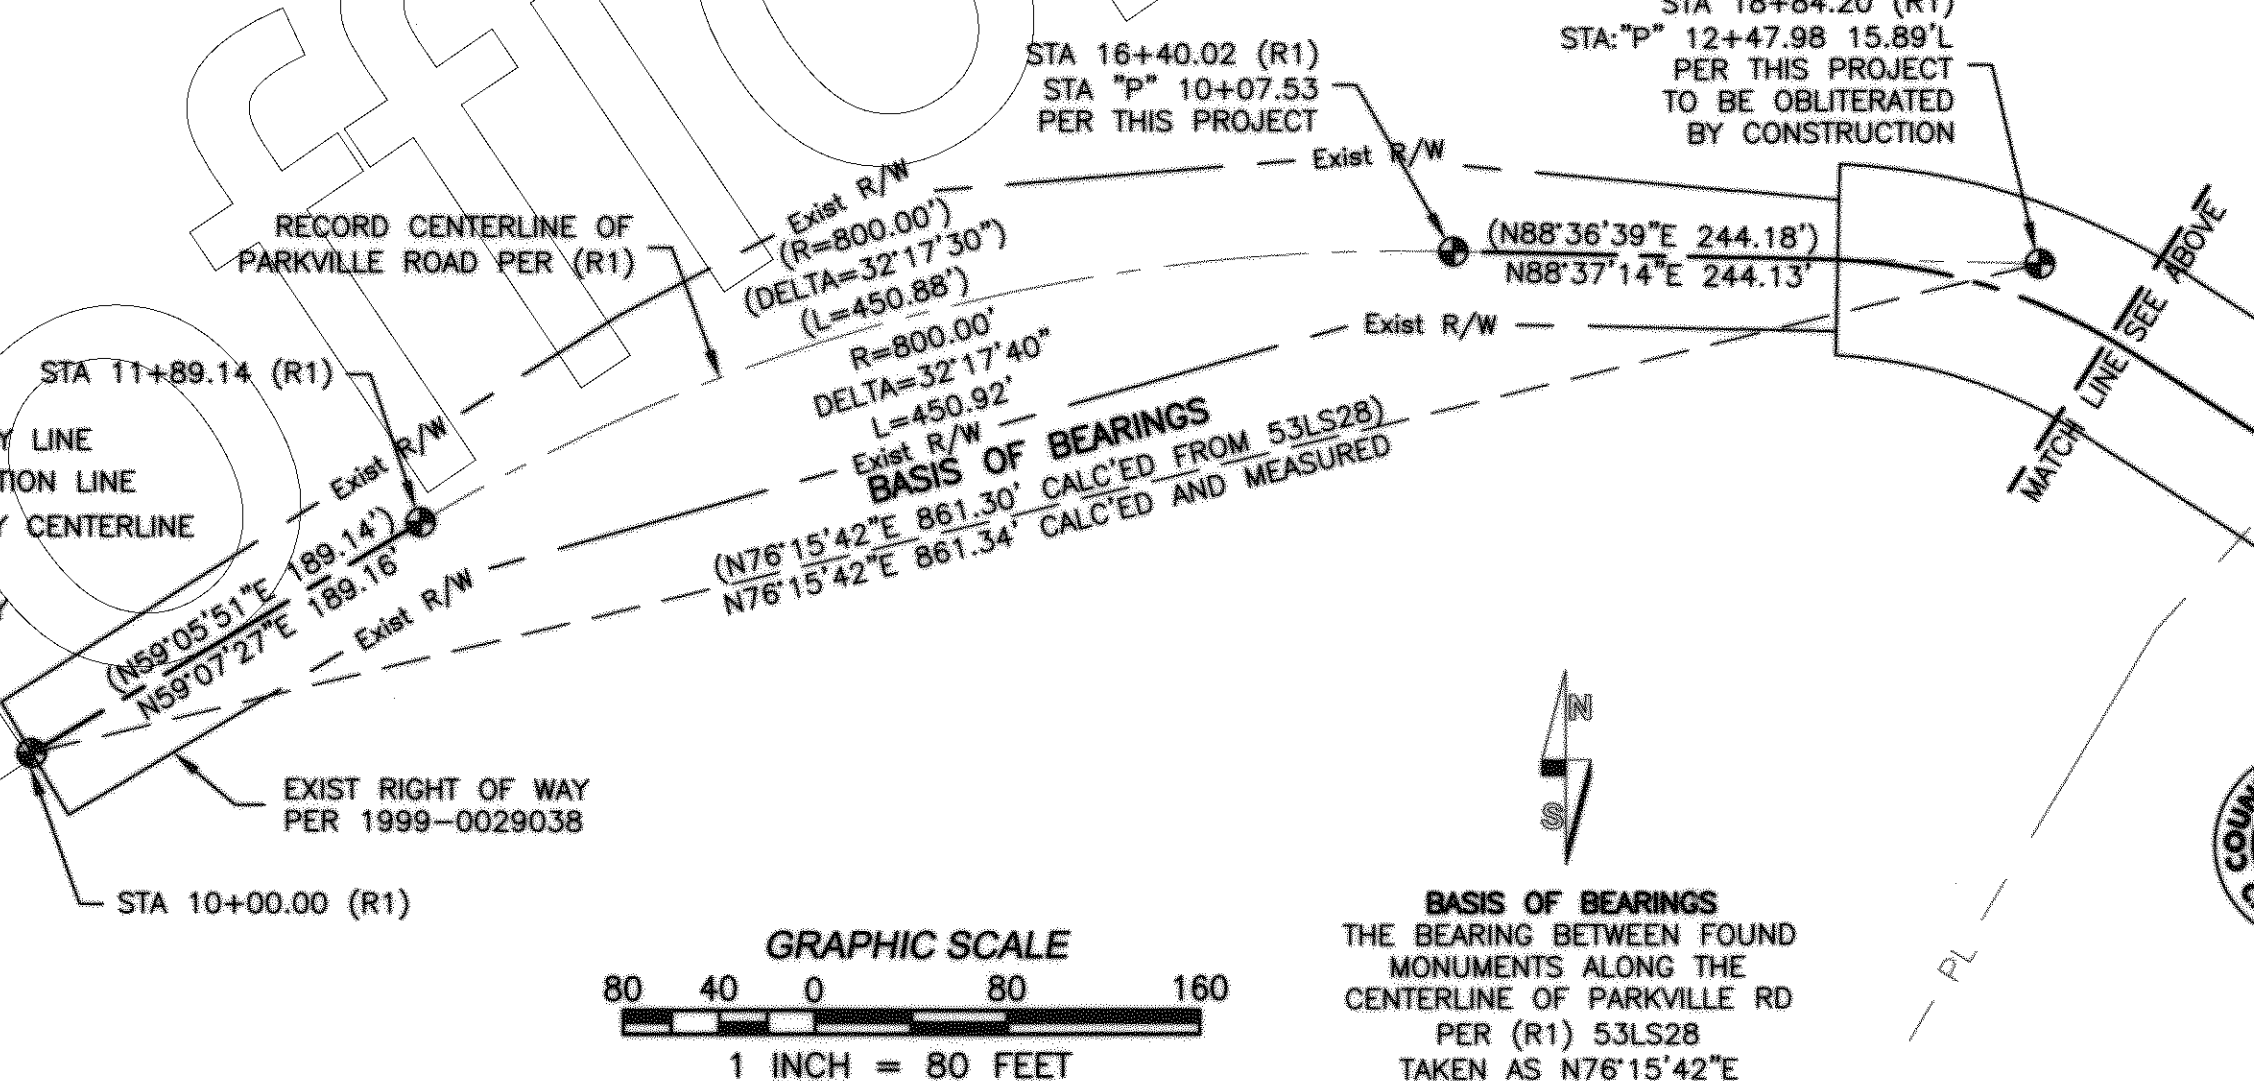

RECORD OF SURVEY
FOR
SHASTA COUNTY D.P.W.
OF A PORTION OF THE NEW CENTERLINE OF
PARKVILLE ROAD
COUNTY ROAD NO. 2J040
AT ASH CREEK BRIDGE

BEING IN THE SOUTH 1/2 OF SECTION 22, T.30N., R.3W., MDB&M, IN THE UNINCORPORATED TERRITORY OF SHASTA COUNTY, CALIFORNIA



BY
SHASTA COUNTY
D/P/W



DATE: DECEMBER, 2023

SHEET 2 OF 2