


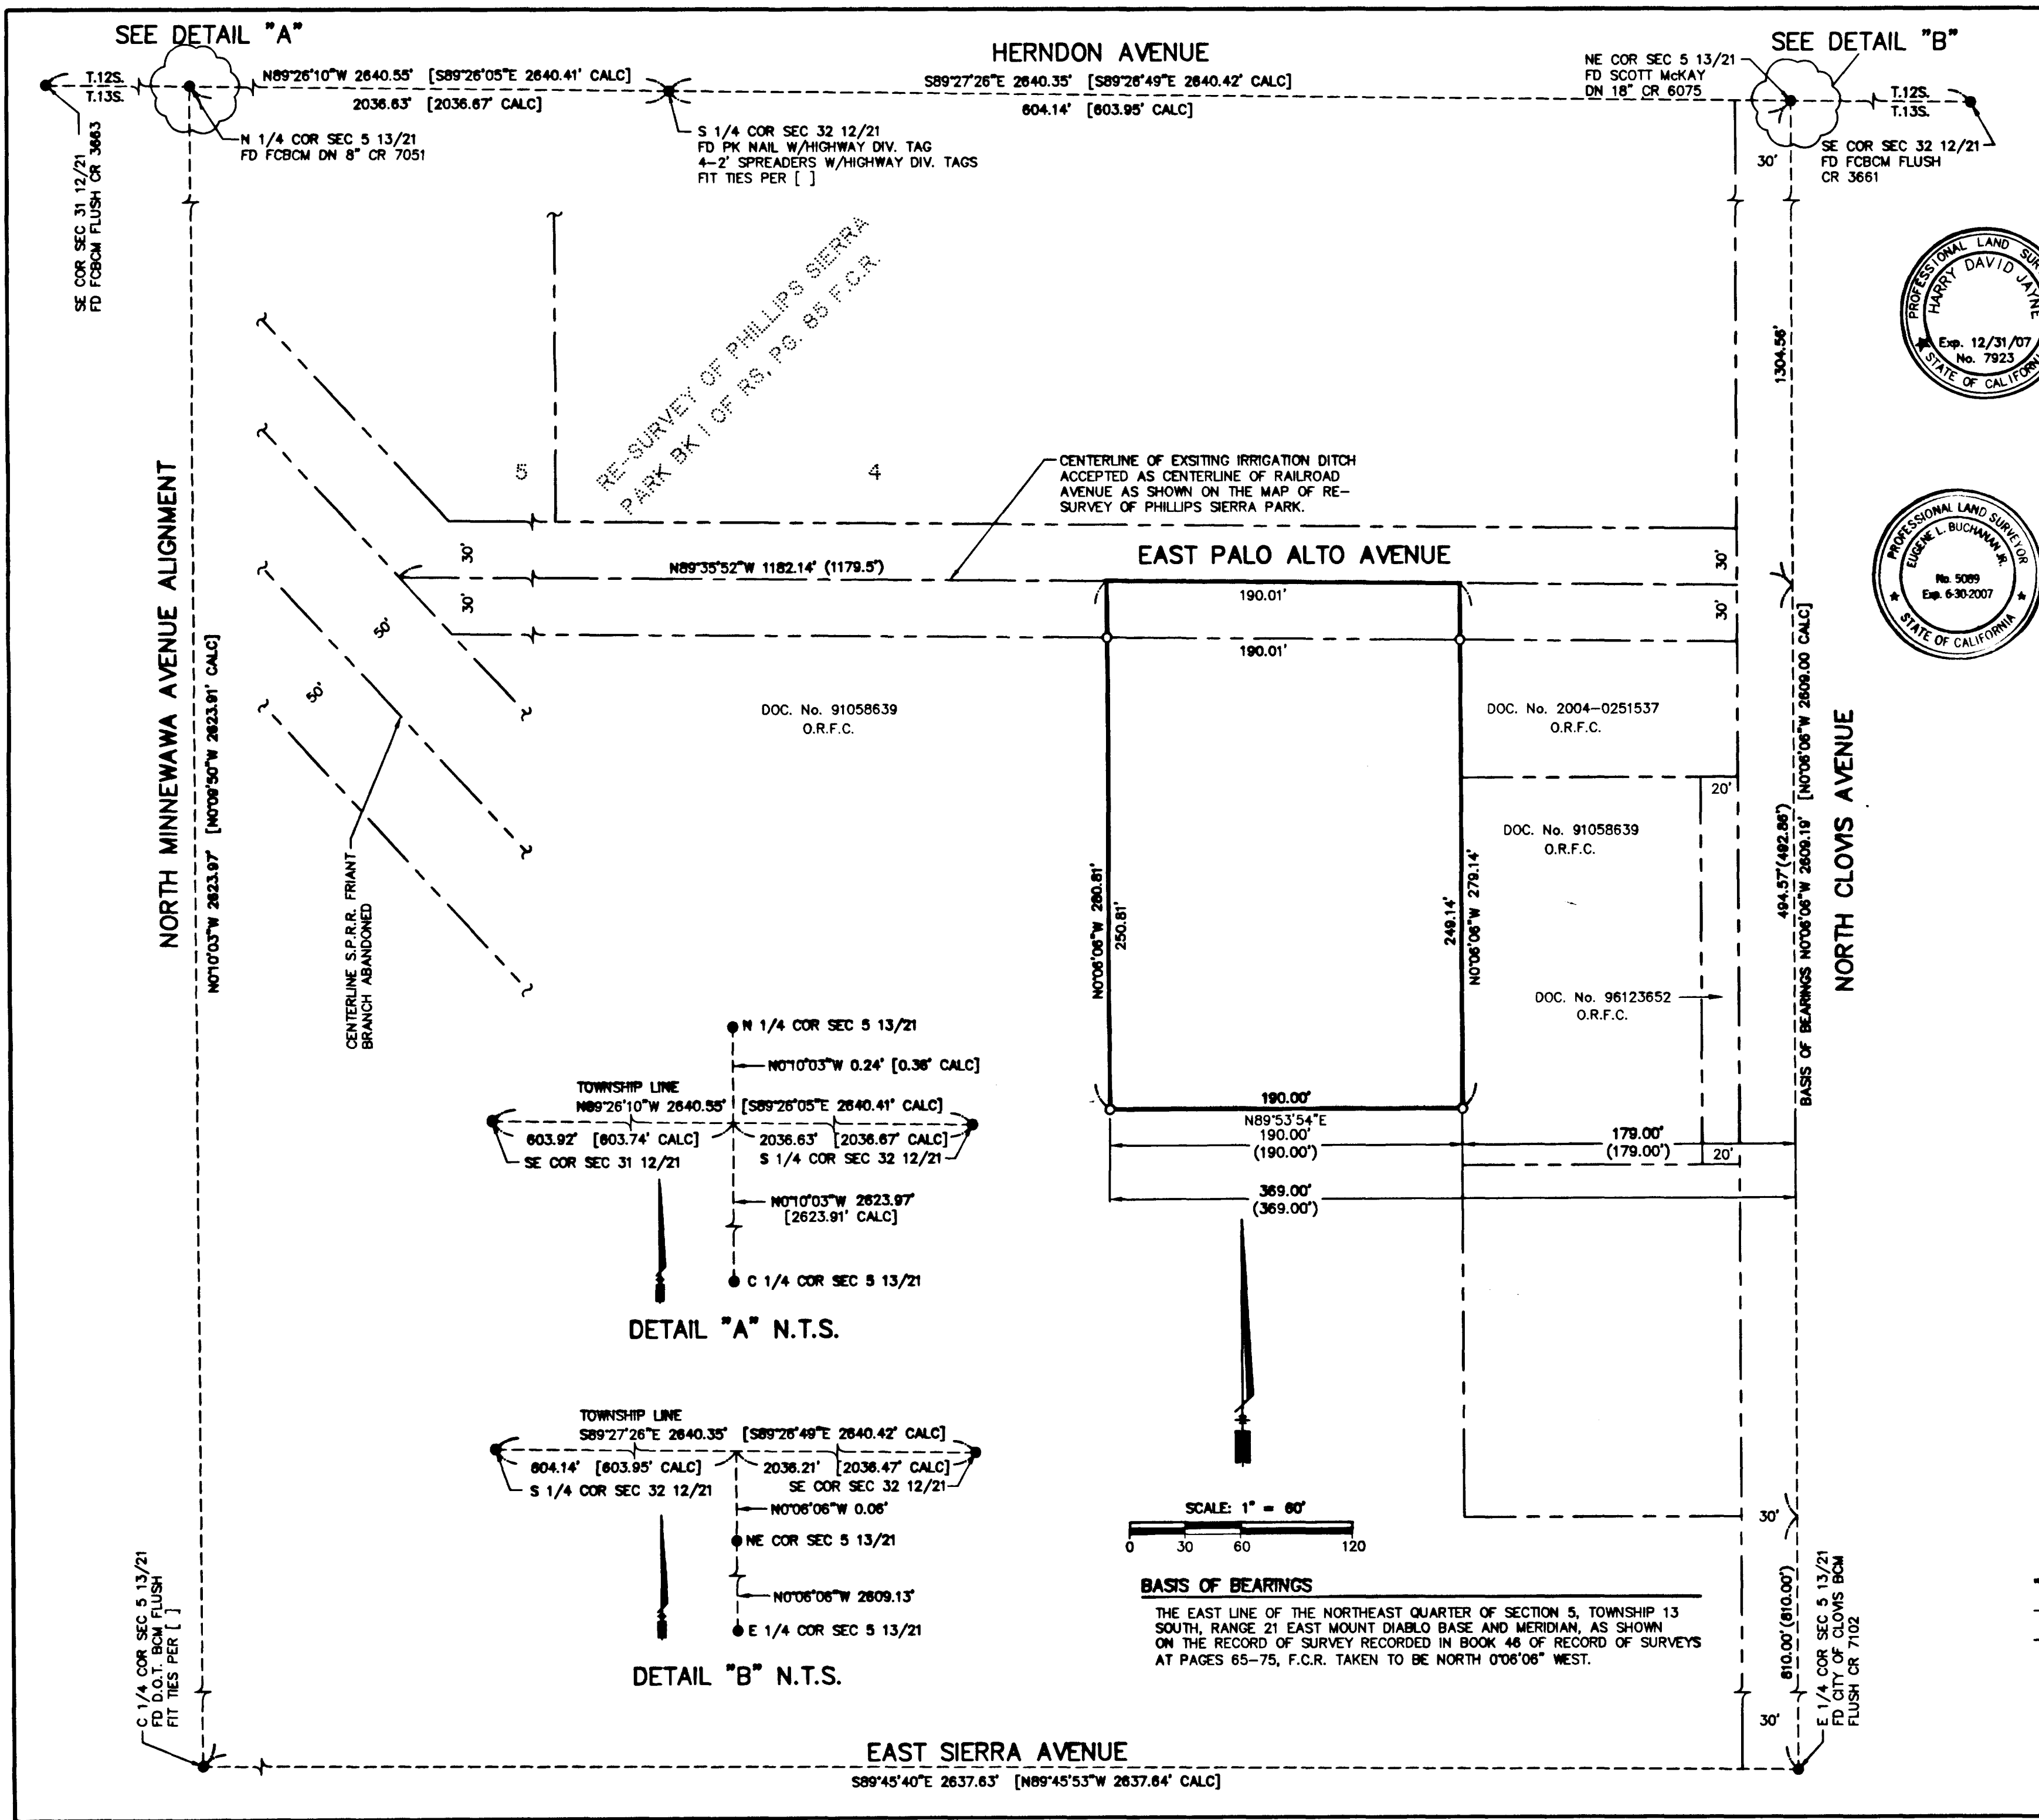

RECORD OF SURVEY

IN THE CITY OF CLOVIS,
FRESNO COUNTY, CALIFORNIA
CONSISTING OF ONE SHEET
IN THE NORTHEAST QUARTER OF SECTION 5, TOWNSHIP 13 SOUTH,
RANGE 21 EAST, MOUNT DIABLO BASE & MERIDIAN

SURVEYOR'S STATEMENT

THIS MAP CORRECTLY REPRESENTS A SURVEY MADE BY ME OR UNDER MY DIRECTION IN CONFORMANCE WITH THE REQUIREMENTS OF THE PROFESSIONAL LAND SURVEYORS ACT AT THE REQUEST OF JAMES SVOBODA IN NOVEMBER OF 2005.

Harry David Jayne
HARRY DAVID JAYNE LS 7923

APRIL 18, 2006
EXPIRES 12/31/07

COUNTY SURVEYOR'S STATEMENT

THIS MAP HAS BEEN EXAMINED IN ACCORDANCE WITH SECTION 8766 OF THE PROFESSIONAL LAND SURVEYORS ACT THIS 10TH DAY OF MAY, 2006.

ALAN WEAVER, DIRECTOR
DEPARTMENT OF PUBLIC WORKS AND PLANNING

BY: *Eugene L. Buchanan Jr.*
EUGENE L. BUCHANAN JR. PLS 5089
DEPUTY COUNTY SURVEYOR

RECORDER'S CERTIFICATE:

DOCUMENT NO. 2006 0107048
FILED THIS 22ND DAY OF May, 2006, AT 12:30 P. M.
IN BOOK 50 IN RECORD OF SURVEYS AT PAGE 81.
AT THE REQUEST OF YAMABE & HORN ENGINEERING, INC.
FEE: \$ 8.00

ROBERT C. WERNER
COUNTY RECORDER
BY: *Donna Skinner*
DEPUTY

LEGEND

- MONUMENT FOUND & ACCEPTED AS NOTED
- SET 3/4" IRON PIPE, 30" LONG, DOWN 6", TAGGED "LS 7923", UNLESS OTHERWISE NOTED.
- CR CORNER RECORD ON FILE WITH THE FRESNO COUNTY SURVEYOR
- IP IRON PIPE
- O.R.F.C. OFFICIAL RECORDS FRESNO COUNTY
- F.C.R. FRESNO COUNTY RECORDS
- FD FOUND
- DN DOWN
- FCBCM FRESNO COUNTY BRASS CAP MONUMENT
- BCM BRASS CAP MONUMENT
- P.O.B. POINT OF BEGINNING
- D.O.T. DEPARTMENT OF TRANSPORTATION
- () RECORD DATA PER GRANT DEED, RECORDED 5/13/1991 AS DOCUMENT NO. 91058639 O.R.F.C..
- [] RECORD DATA PER RECORD OF SURVEY RECORDED IN BOOK 48 OF RECORD OF SURVEYS AT PAGES 65-75 F.C.R.
- SUBJECT PARCEL
- - - SECTION LINE
- - - EXISTING PROPERTY LINE

PREPARED BY:
YAMABE & HORN ENGINEERING, INC.
1300 EAST SHAW AVENUE, SUITE 176
FRESNO, CA 93710
PH. 558-244-3123 FAX 558-244-3120