


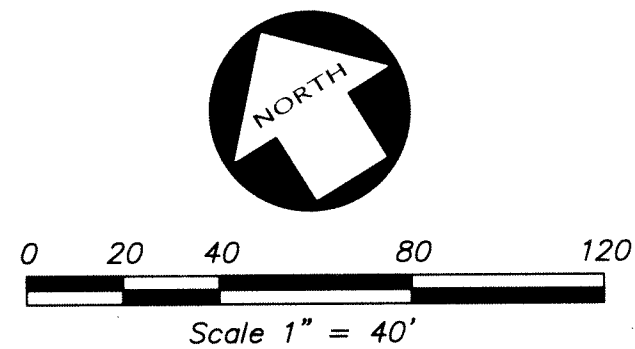

ABBREVIATIONS

DOC.	DOCUMENT
FND	FOUND
I.P.	IRON PIPE
LP	LIMITED PARTNERSHIP
LLC	LIMITED LIABILITY COMPANY
M	MAP
MON	MONUMENT
NO.	NUMBER
O.U.	ORIGIN UNKNOWN
P.U.E.	PUBLIC UTILITY EASEMENT
R1	REFERENCE NUMBER (TYPICAL)
R/W	RIGHT OF WAY
S.F.	SQUARE FEET
(C)	CALCULATED

BASIS OF BEARINGS


THE BEARING OF NORTH 56°39'44" WEST TAKEN ON THE CENTERLINE OF EL CAMINO REAL AS SHOWN ON THAT CERTAIN PARCEL MAP FILED FOR RECORD ON JULY 2, 2009 IN BOOK 832 OF MAPS AT PAGES 43 & 44, SANTA CLARA COUNTY RECORDS WAS TAKEN AS THE BASIS OF ALL BEARINGS SHOWN HEREON.

REFERENCES

- | | |
|----------------------------------|-----------------|
| ① SUNNYSIDE ADDITION TO MAYFIELD | (K M 47) |
| ② PARCEL MAP | (832 M 43,44) |
| ③ PARCEL MAP | (358 M 23) |
| ④ TRACT MAP NO. 6591 | (447 M 49,50) |
| ⑤ RECORD OF SURVEY | (252 M 3) |
| ⑥ GRANT DEED | (DOC. 23095906) |

PAGE MILL ROAD
(R/W WIDTH VARIES)

FND 1" I.P.
IN MON WELL PER ②⑤

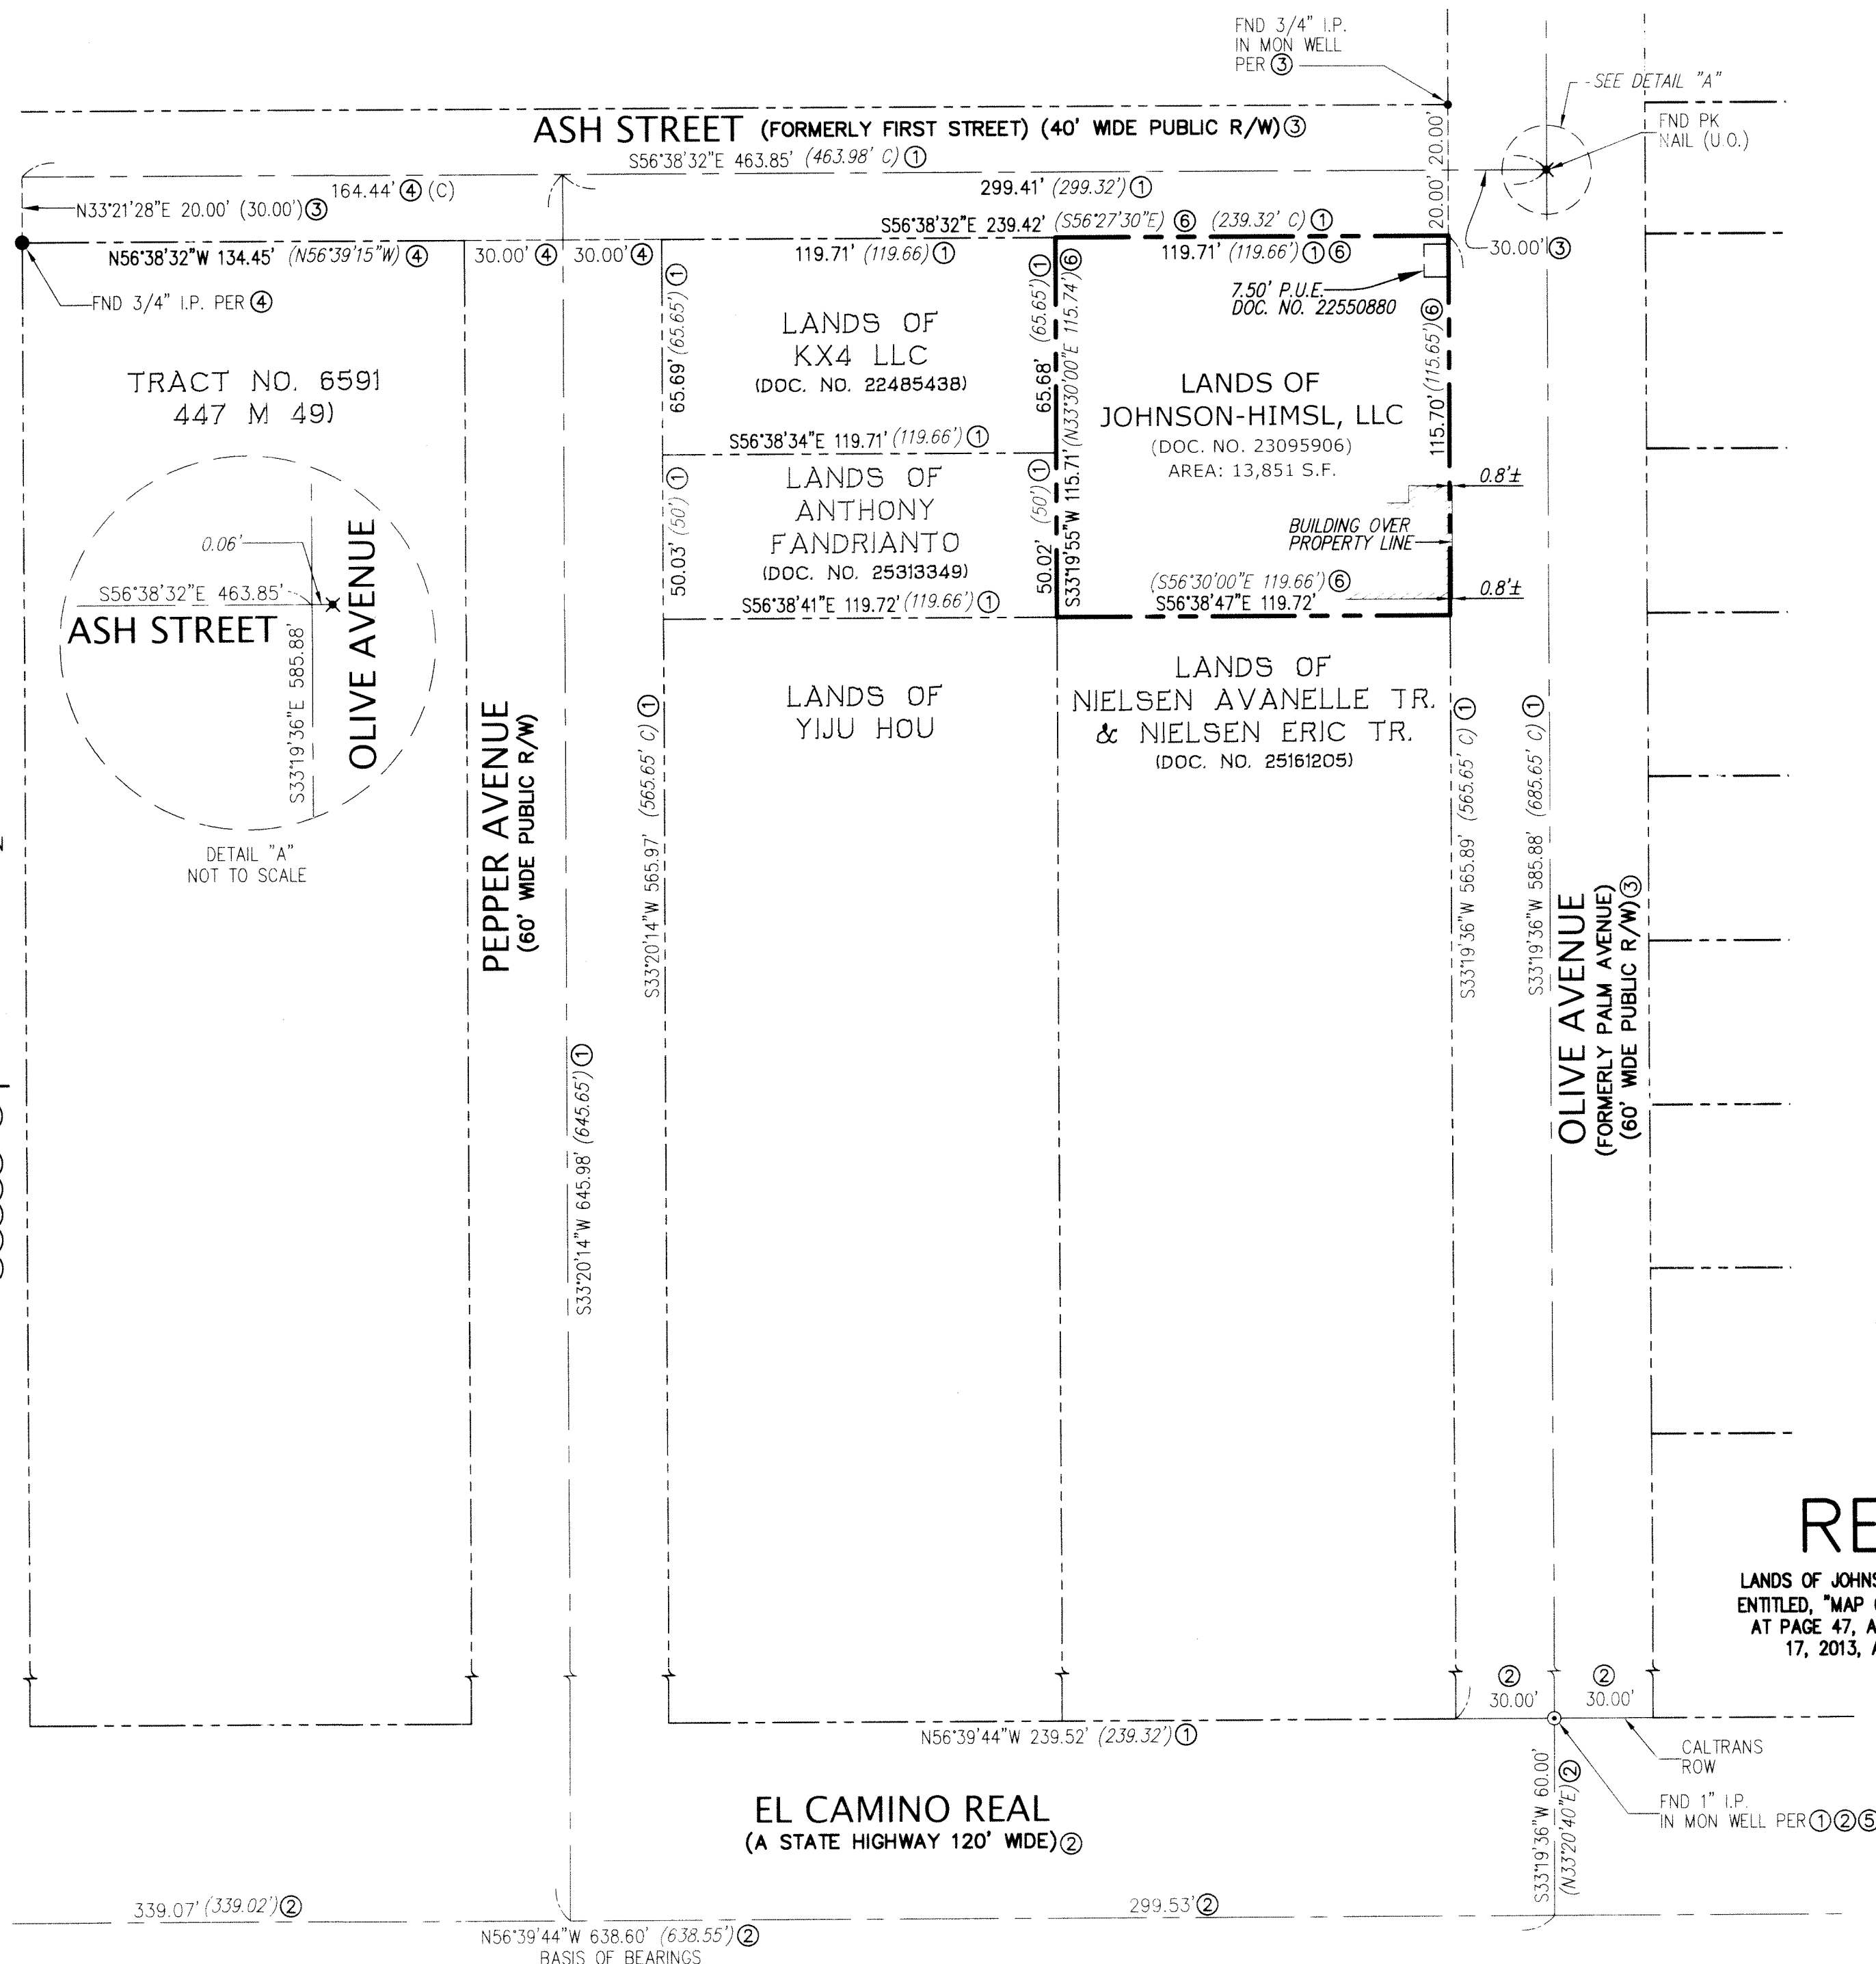

LEGEND


---	BOUNDARY OF SUBJECT PROPERTY
---	OTHER LINES OF POSSESSION
---	UTILITY EASEMENT LINE
---	CENTER LINES
---	BUILDING LINES
•	FOUND 1" IRON PIPE, AS NOTED HEREON.
×	FOUND NAIL AS NOTED HEREON.

SURVEYOR'S STATEMENT:

THIS MAP CORRECTLY REPRESENTS A SURVEY MADE BY ME OR UNDER MY DIRECTION IN CONFORMANCE WITH THE REQUIREMENTS OF THE PROFESSIONAL LAND SURVEYORS' ACT AT THE REQUEST OF SSL LAW FIRM, LLP, IN OCTOBER, 2023.

DATED THIS 20th DAY OF August, 2024.

[Signature]
RYAN M. AMAYA
P.L.S. NO. 8134

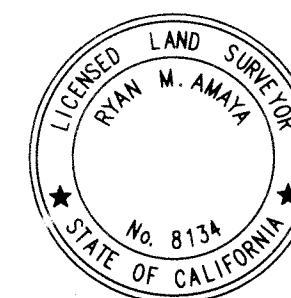

COUNTY SURVEYOR'S STATEMENT

THIS MAP HAS BEEN EXAMINED IN ACCORDANCE WITH SECTION 8766 OF THE PROFESSIONAL LAND SURVEYORS' ACT THIS 28 DAY OF August, 2024.

BY: *[Signature]*
AUGUST HANKS, COUNTY SURVEYOR
PLS NO. 9274



BY: _____
JEREMY KOENIG, DEPUTY COUNTY SURVEYOR
PLS NO. 9394

RECORDER'S STATEMENT

FILED THIS 9 DAY OF September, 2024, AT 9:03 A.M. IN BOOK 964 OF MAPS, AT PAGE 38 AT THE REQUEST OF KIER & WRIGHT.

FILE NO. 25695197 FEE: \$ 85.00

REGINA ALCOMENDRAS, COUNTY RECORDER

FEE: 1.3
DEPUTY *[Signature]* Laura B. Aguilar

RECORD OF SURVEY

LANDS OF JOHNSON-HIMSL, LLC, AND BEING ALL OF LOTS 12 AND 13, OF BLOCK 2 OF THAT CERTAIN MAP ENTITLED, "MAP OF SUNNYSIDE ADDITION TO THE TOWN OF MAYFIELD" FILED ON MARCH 9, 1907 IN BOOK K, AT PAGE 47, AND AS PARCEL 1, AS SHOWN ON CERTIFICATE OF COMPLIANCE, RECORDED ON SEPTEMBER 17, 2013, AS DOCUMENT NO. 17646661 SANTA CLARA COUNTY RECORDS, AND LYING WITHIN THE

CITY OF PALO ALTO - SANTA CLARA COUNTY
STATE OF CALIFORNIA
JULY, 2024



3350 Scott Boulevard, Building 22
Santa Clara, California 95054

Phone: (408) 727-6665
www.kierwright.com

25695197

BK
964
Pg 38/38

38