

SURVEYOR'S STATEMENT
 THIS MAP CORRECTLY REPRESENTS A SURVEY MADE BY ME OR UNDER MY DIRECTION IN CONFORMANCE WITH THE REQUIREMENTS OF THE PROFESSIONAL LAND SURVEYORS' ACT AT THE REQUEST OF RES INC. IN DECEMBER, 2022.

7-17-25
 THOMAS W. REEDER, PLS 9565



RECORDER'S STATEMENT
 FILED THIS 13 DAY OF August, 2025,
 AT 3:12 P.M. IN BOOK 56 OF RECORDS OF SURVEYS, AT
 PAGE(S) 21-26, AT THE REQUEST OF THE COUNTY SURVEYOR.


MELISSA WILK
 COUNTY RECORDER FILE: 2025 102111

DEPUTY COUNTY RECORDER
 Alameda County FEE: \$ 93.00


COPY of map to be recorded
 Has not been compared with Original.

COUNTY SURVEYOR'S STATEMENT
 THIS MAP HAS BEEN EXAMINED IN ACCORDANCE WITH
 SECTION 8766 OF THE PROFESSIONAL LAND SURVEYORS' ACT
 THIS 30TH DAY OF JULY, 2025.



PAUL MABRY, PLS 8797
 COUNTY SURVEYOR, ALAMEDA COUNTY

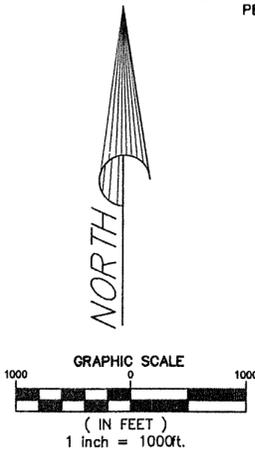


NOTES:
 1. ALL DIMENSIONS ARE SHOWN IN FEET AND DECIMALS THEREOF.
 2. ALL TIES SHOWN HEREON ARE PERPENDICULAR UNLESS SHOWN OTHERWISE.
 3. ALL DIMENSIONS OF PIPES ARE INSIDE DIAMETER.

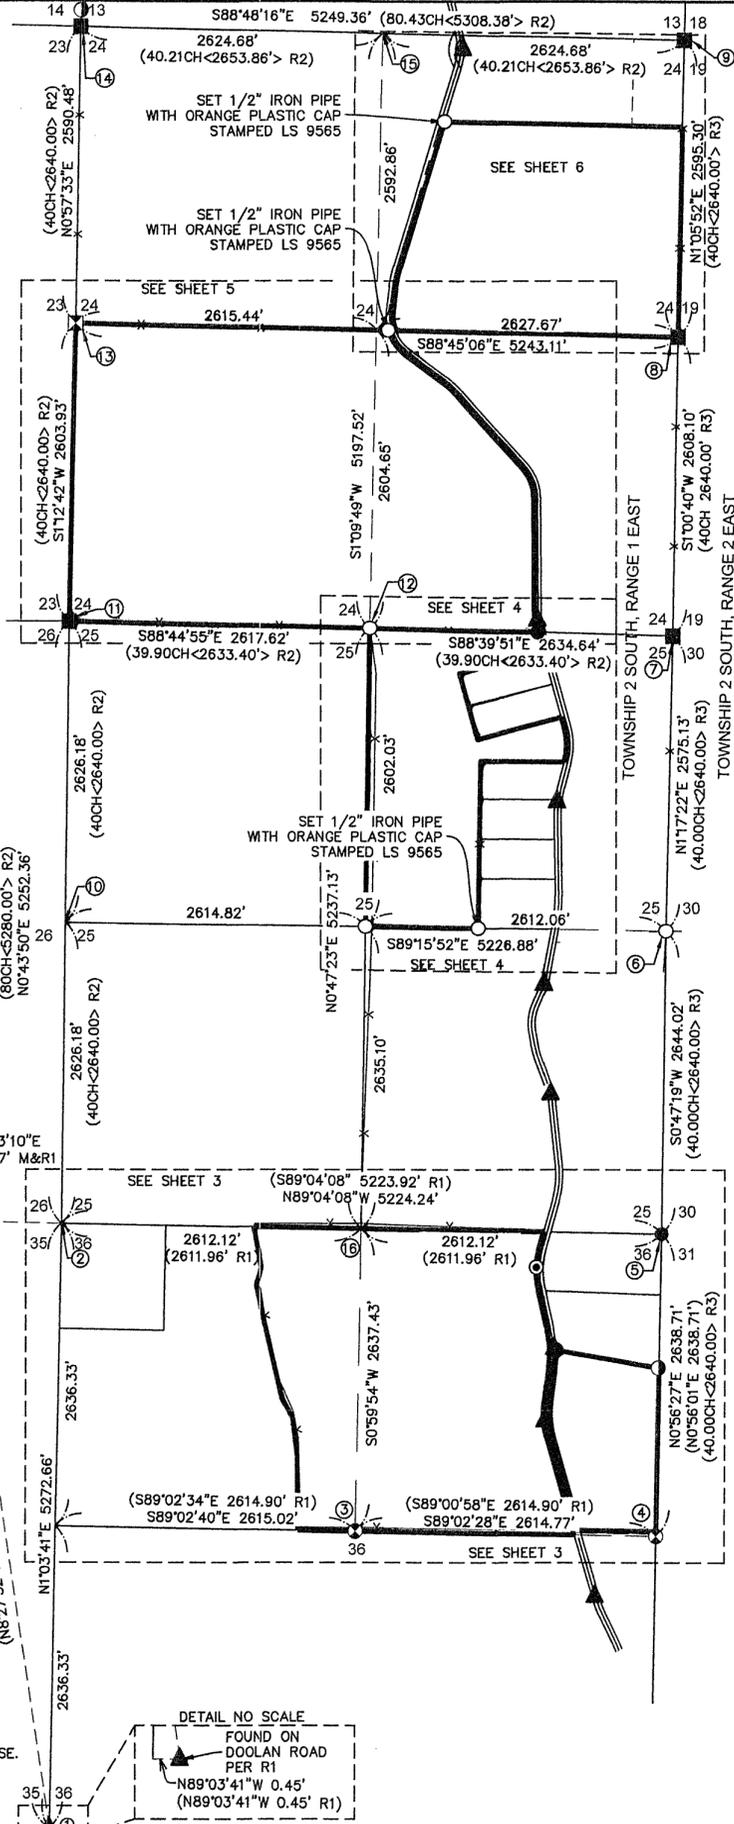

- ① ACCEPTED LOCATION OF SECTION CORNER COMMON TO 35 AND 36 (T2S, R1E) AND SECTIONS 1 AND 2 (T3S, R1E) AS ESTABLISHED BY R1. HELD FOUND BOLT WITH X IN ASPHALT AND OFFSET PER R1.
- ② AREA APPEARED TO HAVE HAD FENCING RELOCATED FOR ROAD WORK. ACCEPTED LOCATION OF SECTION CORNER COMMON TO 25, 26, 35 AND 36 AS ESTABLISHED BY R1. HELD FOUND BOLT WITH X IN ASPHALT AND OFFSET PER R1.
- ③ ACCEPTED FOUND 2" IRON PIPE PER R1 FOR CENTER OF SECTION 36.

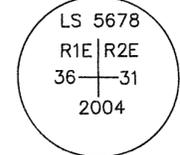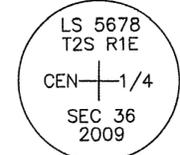

- ④ ACCEPTED FOUND 2" IRON PIPE PER R1 FOR 1/4 CORNER SECTIONS 36 AND 31.
- ⑤ ACCEPTED FOUND 1" IRON PIPE TAGGED LS 9821 AS MARKING THE CORNER COMMON TO SECTIONS 25 AND 36 (T2S, R1E) AND SECTIONS 30 AND 31 (T2S, R2E) PER R1.
- ⑥ ACCEPTED FOUND FENCE TEE MARKED BY A 2" IRON POST APPROXIMATELY 4.5 FEET TALL AS MARKING LOCATION OF ORIGINAL POST AND MOUND SET BY GLO. SET 2" ALUMINUM PIPE WITH 2-1/2" BRASS CAP, AT BASE OF POST AS SHOWN ON SHEET 4.
- ⑦ ACCEPTED FOUND 4"x4" SPLIT RAIL FENCE POST MARKING FENCING TEE AS MARKING ORIGINAL LOCATION OF SET MOUND AND POST PER GLO SURVEY MARKING SECTION CORNER COMMON TO SECTION 24, 25, 19 AND 30. (SEE SHEET 2 FOR TOPOGRAPHIC CALLS AND FENCE DETAIL).
- ⑧ ACCEPTED FOUND FENCE TEE AS MARKING ORIGINAL LOCATION OF SET MOUND AND POST PER GLO SURVEY AT 1/4 CORNER COMMON TO SECTIONS 24 AND 19. (SEE SHEET 2 FOR TOPOGRAPHIC CALLS AND FENCE DETAIL).
- ⑨ ACCEPTED FOUND FENCE TEE AS MARKING SECTION CORNER COMMON TO SECTIONS 13, 24 AND 18 AND 19. SAID FENCE TEE PREVIOUSLY ACCEPTED BY BOOK 37 OF RECORD OF SURVEYS PAGE 84. ACCEPTED AS MARKING ORIGINAL LOCATION OF SET MOUND AND POST PER GLO SURVEY AT SECTION CORNER. (SEE SHEET 2 FOR TOPOGRAPHIC CALLS AND FENCE DETAIL).
- ⑩ AREA APPEARED TO HAVE FENCING RECONSTRUCTED. SINGLE PROPORTION WAS APPLIED AND FALLS IN EAST WEST RUNNING FENCE LINE. (SEE SHEET 2 FOR TOPOGRAPHIC CALLS AND FENCE DETAIL).
- ⑪ ACCEPTED FOUND 6"x8" FENCE POST AS MARKING LOCATION OF ORIGINAL MOUND AND POST SET BY THE GLO. (SEE SHEET 2 FOR TOPOGRAPHIC CALLS AND FENCE DETAIL).
- ⑫ ACCEPTED FOUND 4"x4" SPLIT RAIL FENCE POST IN FENCE TEE AS MARKING LOCATION OF ORIGINAL MOUND AND POST SET BY THE GLO. ORIGINAL GOVERNMENT NOTES LOCATES SECTION MONUMENT ON TOWNSHIP LINE AND RUNS WEST TO SET 1/4 SECTION CORNER POST. THIS SURVEY FINDS SAID POST TO BE WITHIN A FOOT OF RECORDED DISTANCE AS PUBLISHED IN ORIGINAL GLO NOTES (R2). SET WITNESS CORNER ONLINE 1.00' EASTERLY FROM CORNER BEING A 2" ALUMINUM PIPE WITH 2-1/2" BRASS CAP, AS SHOWN ON SHEET 4.
- ⑬ ACCEPTED FOUND 2" METAL FENCE POST IN FENCE TEE AS MARKING THE 1/4 CORNER COMMON TO SECTIONS 23 AND 24. (SEE SHEET 2 FOR TOPOGRAPHIC CALLS AND FENCE DETAIL).
- ⑭ ACCEPTED FOUND 6"x8" WOOD FENCE POST WITH NAIL AND SHINER IN TOP IN FENCE TEE AS MARKING THE SECTION CORNER COMMON TO SECTIONS 13, 14, 23 AND 24. (SEE SHEET 2 FOR TOPOGRAPHIC CALLS AND FENCE DETAIL).
- ⑮ SFNF MOUND AND POST SET BY GLO. NO OCCUPATIONAL EVIDENCE AND NO TOPOGRAPHIC CALLS IN PROXIMITY. USED SINGLE PROPORTION TO ESTABLISH 1/4 CORNER.
- ⑯ ACCEPTED LOCATION AS ESTABLISHED BY R1 FOR 1/4 CORNER COMMON TO SECTIONS 25 AND 36.

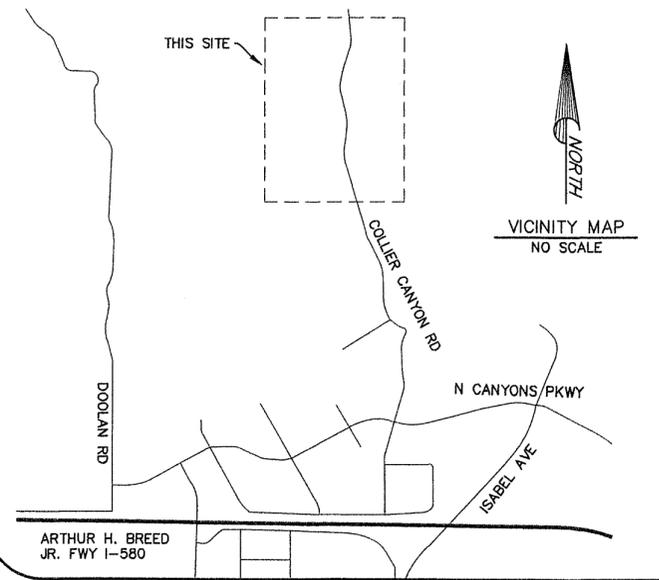

BASIS OF BEARINGS: N8°27'32" W
 BETWEEN FOUND IRON BOLTS LOCATED IN THE CENTER OF DOOLAN ROAD AS SHOWN ON THAT CERTAIN RECORD OF SURVEY FILED IN BOOK 35 PAGES 33-35 (R/S 2330).

LEGEND

| | |
|--|---|
| | BOUNDARY LINE |
| | ADJOINING BOUNDARY LINE |
| | CENTERLINE |
| | SURVEY TIE |
| | ANCIENT BOUNDARY LINE |
| | SECTION LINES |
| | WIRE FENCE |
| | SET 2" ALUMINUM PIPE WITH 2-1/2" BRASS CAP, AS NOTED (SEE IMAGE SHEET 4), OR AS NOTED FOUND 1/2" IRON PIPE NO TAG, OR AS NOTED FOUND 3/4" IRON PIPE NO TAG, NO RECORD |
| | FOUND MONUMENT AS NOTED ON SHEET 1 |
| | FOUND MONUMENT AS NOTED |
| | FOUND WOOD FENCE POST AS NOTED |
| | FOUND METAL FENCE POST AS NOTED |
| | FOUND BOLT WITH CHISELED X PER (R8), OR AS NOTED CALCULATED FROM RECORD DATA |
| | CHAINS <WITH CONVERSION TO FEET> |
| | MEASURED AT POINT OF ROTATION |
| | RECORD DATA |
| | SEARCHED FOR, NOT FOUND |
| | NO TAG |
| | IRON PIPE |
| | NOT TO SCALE |

RECORD OF SURVEY

RS No. 3654
 OF THE LANDS OF
 LAWRENCE J. MARCIEL REVOCABLE TRUST
 ALBERT A BATTEATE AND ALLISON LEAL BATTEATE
 MARCIEL RANCHES, LTD.
 MARILYN HARVEY, ROBERT MCMAHON AND LILA MCMAHON









AS DESCRIBED IN BOOK 271 OF OFFICIAL RECORDS PAGE 141 & DOCUMENT NUMBER 98-271065 & DOCUMENT NUMBER 81-102436 & 2006-314002, ALL BEING OFFICIAL RECORDS OF ALAMEDA COUNTY,
 UNINCORPORATED LIVERMORE APN: 905-005-008-002
 COUNTY OF ALAMEDA APN: 905-006-001
 SCALE: VARIES APN: 905-006-002-07 STATE OF CALIFORNIA
 APN: 905-007-004 & 007-02 DATE: DECEMBER, 2022



4780 SONOMA HIGHWAY
 SANTA ROSA, CA 95409
 www.hoganls.com
 Tel (707) 544-2104
 JOB # 5859/5860/5861 SHEET 1 OF 6

REFERENCES

| | |
|--------------------------------------|--------------------------------|
| (R1) RECORD OF SURVEY | BOOK 35 PAGES 33-35 (R/S 2330) |
| (R2) SECTION NOTES | VOLUME R239 PAGES 1-6 |
| (R3) SECTION NOTES | VOLUME 231 PAGES 242-245 |
| (R4) DEED | 2011-038227 |
| (R5) DEED | BOOK 1788 OF DEEDS, PAGE 395 |
| (R6) DEED | 81-102436 |
| (R7) DEED | 2010-020124 |
| (R8) COLLIER CANYON ROAD MAP | A-221 PAGES 1-17 |
| (R9) DEED | 1061 OR 538 |
| (R10) DEED | 1061 OR 429 |
| (R11) DEED | 1416 OR 181 |
| (R12) DEED | 1158 OR 950 |
| (R13) DEED | 1178 OR 525 |
| (R14) DEED | 1348 OR 175 |
| (R15) RECORD OF SURVEY | BOOK 12 PAGES 20-21 (R/S 666) |
| (R16) DEED | 2021-271803 |
| (R17) COLLIER CANYON ROAD DETAIL MAP | B-221 PAGES 1-16 |

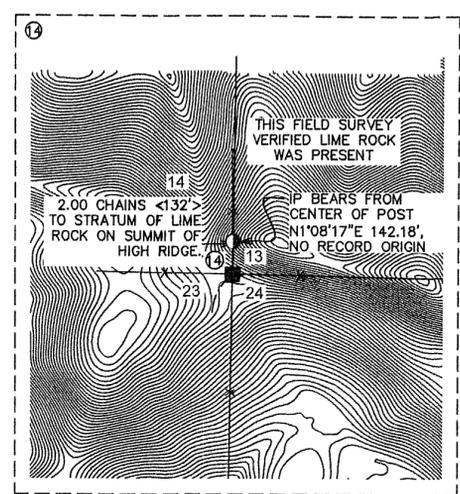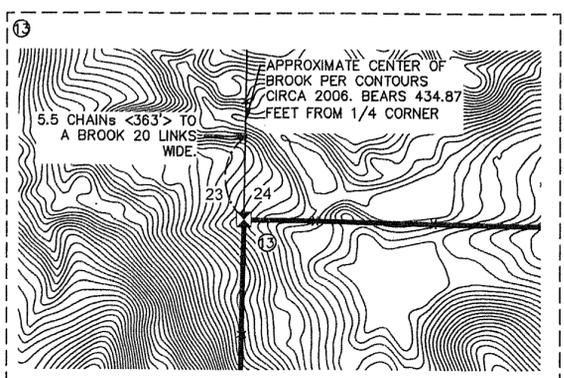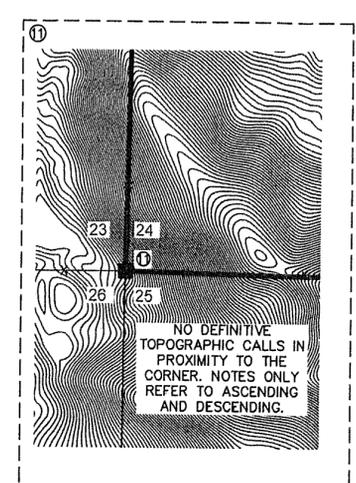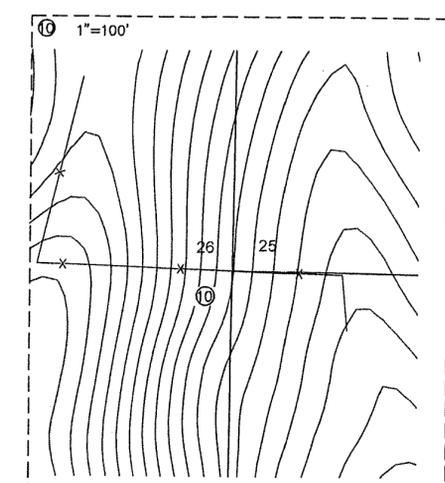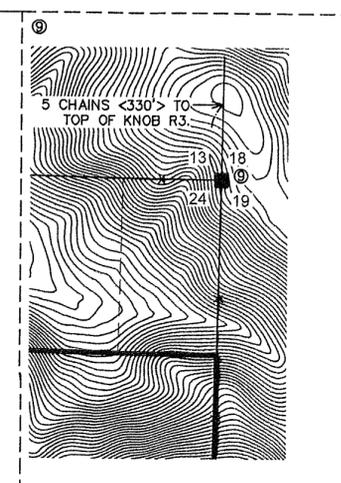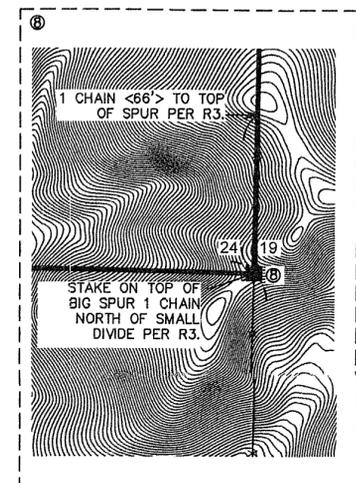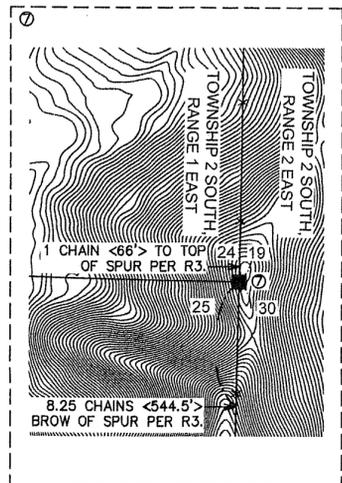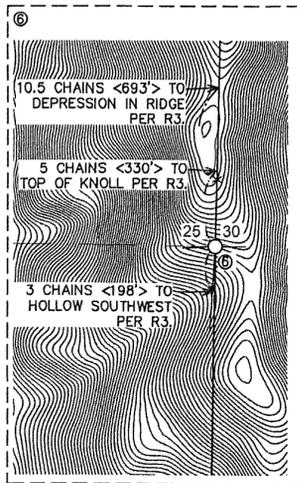

- 6 ACCEPTED FOUND FENCE TEE MARKED BY A 2" IRON POST APPROXIMATELY 4.5 FEET TALL AS MARKING LOCATION OF ORIGINAL POST AND MOUND SET BY GLO. SET 2" ALUMINUM PIPE WITH 2-1/2" BRASS CAP, AS SHOWN ON SHEET 4.
- 7 ACCEPTED FOUND 4"x4" SPLIT RAIL FENCE POST MARKING FENCING TEE AS MARKING ORIGINAL LOCATION OF SET MOUND AND POST PER GLO SURVEY MARKING SECTION CORNER COMMON TO SECTION 24,25,19 AND 30. (SEE SHEET 2 FOR TOPOGRAPHIC CALLS AND FENCE DETAIL).
- 8 ACCEPTED FOUND FENCE TEE AS MARKING ORIGINAL LOCATION OF SET MOUND AND POST PER GLO SURVEY AT 1/4 CORNER COMMON TO SECTIONS 24 AND 19. (SEE SHEET 2 FOR TOPOGRAPHIC CALLS AND FENCE DETAIL).
- 9 ACCEPTED FOUND FENCE TEE AS MARKING SECTION CORNER COMMON TO SECTIONS 13, 24 AND 18 AND 19. SAID FENCE TEE PREVIOUSLY ACCEPTED BY BOOK 37 OF RECORD OF SURVEYS PAGE 84. ACCEPTED AS MARKING ORIGINAL LOCATION OF SET MOUND AND POST PER GLO SURVEY AT SECTION CORNER. (SEE SHEET 2 FOR TOPOGRAPHIC CALLS AND FENCE DETAIL).
- 10 AREA APPEARED TO HAVE FENCING RECONSTRUCTED. SINGLE PROPORTION WAS APPLIED AND FALLS IN EAST WEST RUNNING FENCE LINE. (SEE SHEET 2 FOR TOPOGRAPHIC CALLS AND FENCE DETAIL).
- 11 ACCEPTED FOUND 6"x8" FENCE POST AS MARKING LOCATION OF ORIGINAL MOUND AND POST SET BY THE GLO. (SEE SHEET 2 FOR TOPOGRAPHIC CALLS AND FENCE DETAIL).
- 12 ACCEPTED FOUND 4"x4" SPLIT RAIL FENCE POST IN FENCE TEE AS MARKING LOCATION OF ORIGINAL MOUND AND POST SET BY THE GLO. ORIGINAL GOVERNMENT NOTES LOCATES SECTION MONUMENT ON TOWNSHIP LINE AND RUNS WEST TO SET 1/4 SECTION CORNER POST. THIS SURVEY FINDS SAID POST TO BE WITHIN A FOOT OF RECORDED DISTANCE AS PUBLISHED IN ORIGINAL GLO NOTES (R2). SET WITNESS CORNER ONLINE 1.00' EASTERLY FROM CORNER BEING A 2" ALUMINUM PIPE WITH 2-1/2" BRASS CAP, AS SHOWN ON SHEET 4.
- 13 ACCEPTED FOUND 2" METAL FENCE POST IN FENCE TEE AS MARKING THE 1/4 CORNER COMMON TO SECTIONS 23 AND 24. (SEE SHEET 2 FOR TOPOGRAPHIC CALLS AND FENCE DETAIL).
- 14 ACCEPTED FOUND 6"x8" WOOD FENCE POST WITH NAIL AND SHINER IN TOP IN FENCE TEE AS MARKING THE SECTION CORNER COMMON TO SECTIONS 13, 14, 23 AND 24. (SEE SHEET 2 FOR TOPOGRAPHIC CALLS AND FENCE DETAIL).
- 15 SFNF MOUND AND POST SET BY GLO. NO OCCUPATIONAL EVIDENCE AND NO TOPOGRAPHIC CALLS IN PROXIMITY. USED SINGLE PROPORTION TO ESTABLISH 1/4 CORNER.
- 16 ACCEPTED LOCATION AS ESTABLISHED BY R1 FOR 1/4 CORNER COMMON TO SECTIONS 25 AND 36.

REFERENCES

| | |
|--------------------------------------|--------------------------------|
| (R1) RECORD OF SURVEY | BOOK 35 PAGES 33-35 (R/S 2330) |
| (R2) SECTION NOTES | VOLUME R239 PAGES 1-6 |
| (R3) SECTION NOTES | VOLUME 231 PAGES 242-245 |
| (R4) DEED | 2011-038227 |
| (R5) DEED | BOOK 1788 OF DEEDS, PAGE 395 |
| (R6) DEED | 81-102436 |
| (R7) DEED | 2010-020124 |
| (R8) COLLIER CANYON ROAD MAP | A-221 PAGES 1-17 |
| (R9) DEED | 1061 OR 538 |
| (R10) DEED | 1061 OR 429 |
| (R11) DEED | 1416 OR 181 |
| (R12) DEED | 1158 OR 950 |
| (R13) DEED | 1178 OR 525 |
| (R14) DEED | 1348 OR 175 |
| (R15) RECORD OF SURVEY | BOOK 12 PAGES 20-21 (R/S 666) |
| (R16) DEED | 2021-271803 |
| (R17) COLLIER CANYON ROAD DETAIL MAP | B-221 PAGES 1-16 |

LIDAR CONTOUR DATA:
 CONTOUR DATA SHOWN IS FROM PUBLICLY AVAILABLE LIDAR DATA PROVIDED BY NOAA.
 PROJECTION: STATE PLANE 1983, ZONE: 0403 CALIFORNIA 3, HORIZONTAL DATUM: NAD83(HARN), HORIZONTAL UNITS: U.S. FEET, VERTICAL DATUM: NAVD88, VERTICAL UNITS: U.S. FEET.
 YEAR FLOWN: 2006
 WEB SITE: <https://coast.noaa.gov/dataviewer/#/lidar/search/>

SECTION CORNER ACCEPTANCE NARRATIVE:
 A DILIGENT SEARCH WAS MADE AT EACH 1/4 CORNER AND SECTION CORNER SHOWN HEREON FOR ANY REMAINING EVIDENCE OF THE SET MOUND, PITS AND POST PER THE GLO NOTES. 1 DUG AROUND EACH FENCE POST LOOKING FOR EVIDENCE OF CHARCOAL OR BROKEN GLASS WITHIN THE PITS. NOTHING WAS FOUND. THIS AREA HAS A LONG HISTORY OF CATTLE GRAZING. THIS SURVEY ACCEPTS FENCE POSTS AND TOPOGRAPHIC CALLS AS COLLATERAL EVIDENCE OF OBLITERATED CORNERS AND IS DIRECTLY APPLYING THE "GOOD FAITH LOCATION RULE". THE MANUAL OF SURVEYING INSTRUCTIONS VERSION 2009 OUTLINES COLLATERAL EVIDENCE OF OBLITERATED CORNERS IN CHAPTER 6 SECTIONS 35 THROUGH 40 AND TOPOGRAPHIC CALLS CAN BE FOUND IN CHAPTER 6 SECTIONS 23 THROUGH 26.

RECORD OF SURVEY


RS No. **3654**
 OF THE LANDS OF
LAWRENCE J. MARCIEL
ALBERT A BATTEATE AND ALLISON LEAL BATTEATE
MARCIEL RANCHES, LTD.
MARILYN HARVEY, ROBERT MCMAHON AND LILA MCMAHON
 AS DESCRIBED IN BOOK 271 OF OFFICIAL RECORDS PAGE 141 &
 DOCUMENT NUMBER 98-271065 & DOCUMENT NUMBER 81-102436 & 2006-314002,
 ALL BEING OFFICIAL RECORDS OF ALAMEDA COUNTY,
 APN: 905-005-008-002
 APN: 905-006-001
 COUNTY OF ALAMEDA APN: 905-006-002-07 STATE OF CALIFORNIA
 APN: 905-007-004 & 007-02 DATE: DECEMBER, 2022



4780 SONOMA HIGHWAY
 SANTA ROSA, CA 95409
www.hoganls.com
 Tel (707) 544-2104
 JOB # 5859/5860/5861 SHEET 2 OF 6



LEGEND

| | |
|-----------|--|
| | BOUNDARY LINE |
| | ADJOINING BOUNDARY LINE |
| | CENTERLINE |
| | SURVEY TIE |
| | ANCIENT BOUNDARY LINE |
| | SECTION LINES |
| | WIRE FENCE |
| | SET 2" ALUMINUM PIPE WITH 2-1/2" BRASS CAP, AS NOTED (SEE IMAGE SHEET 4) |
| | FOUND 1/2" IRON PIPE NO TAG, OR AS NOTED |
| | FOUND 3/4" IRON PIPE NO TAG, NO RECORD |
| | FOUND MONUMENT AS NOTED ON SHEET 1 |
| | FOUND MONUMENT AS NOTED |
| | FOUND WOOD FENCE POST AS NOTED |
| | FOUND METAL FENCE POST AS NOTED |
| | FOUND BOLT WITH CHISELED X PER (R8) |
| | CALCULATED FROM RECORD DATA |
| CH<66.00> | CHAINS <WITH CONVERSION TO FEET> |
| POR | MEASURED AT POINT OF ROTATION |
| (R1) | RECORD DATA |
| SFNF | SEARCHED FOR, NOT FOUND |
| NT | NO TAG |
| IP | IRON PIPE |
| NTS | NOT TO SCALE |

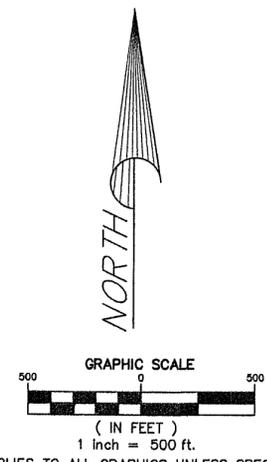

SCALE APPLIES TO ALL GRAPHICS UNLESS SPECIFIED OTHERWISE

NOTES:
 1. ALL DIMENSIONS ARE SHOWN IN FEET AND DECIMALS THEREOF.
 2. ALL TIES SHOWN HEREON ARE PERPENDICULAR UNLESS SHOWN OTHERWISE.
 3. ALL DIMENSIONS OF PIPES ARE INSIDE DIAMETER.

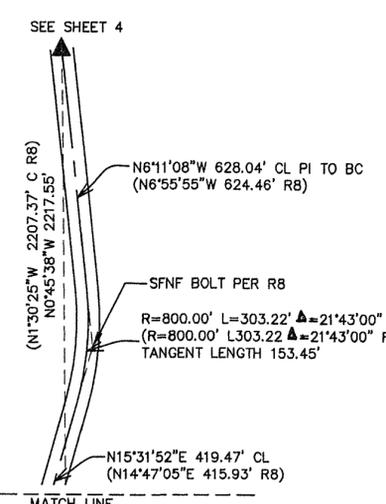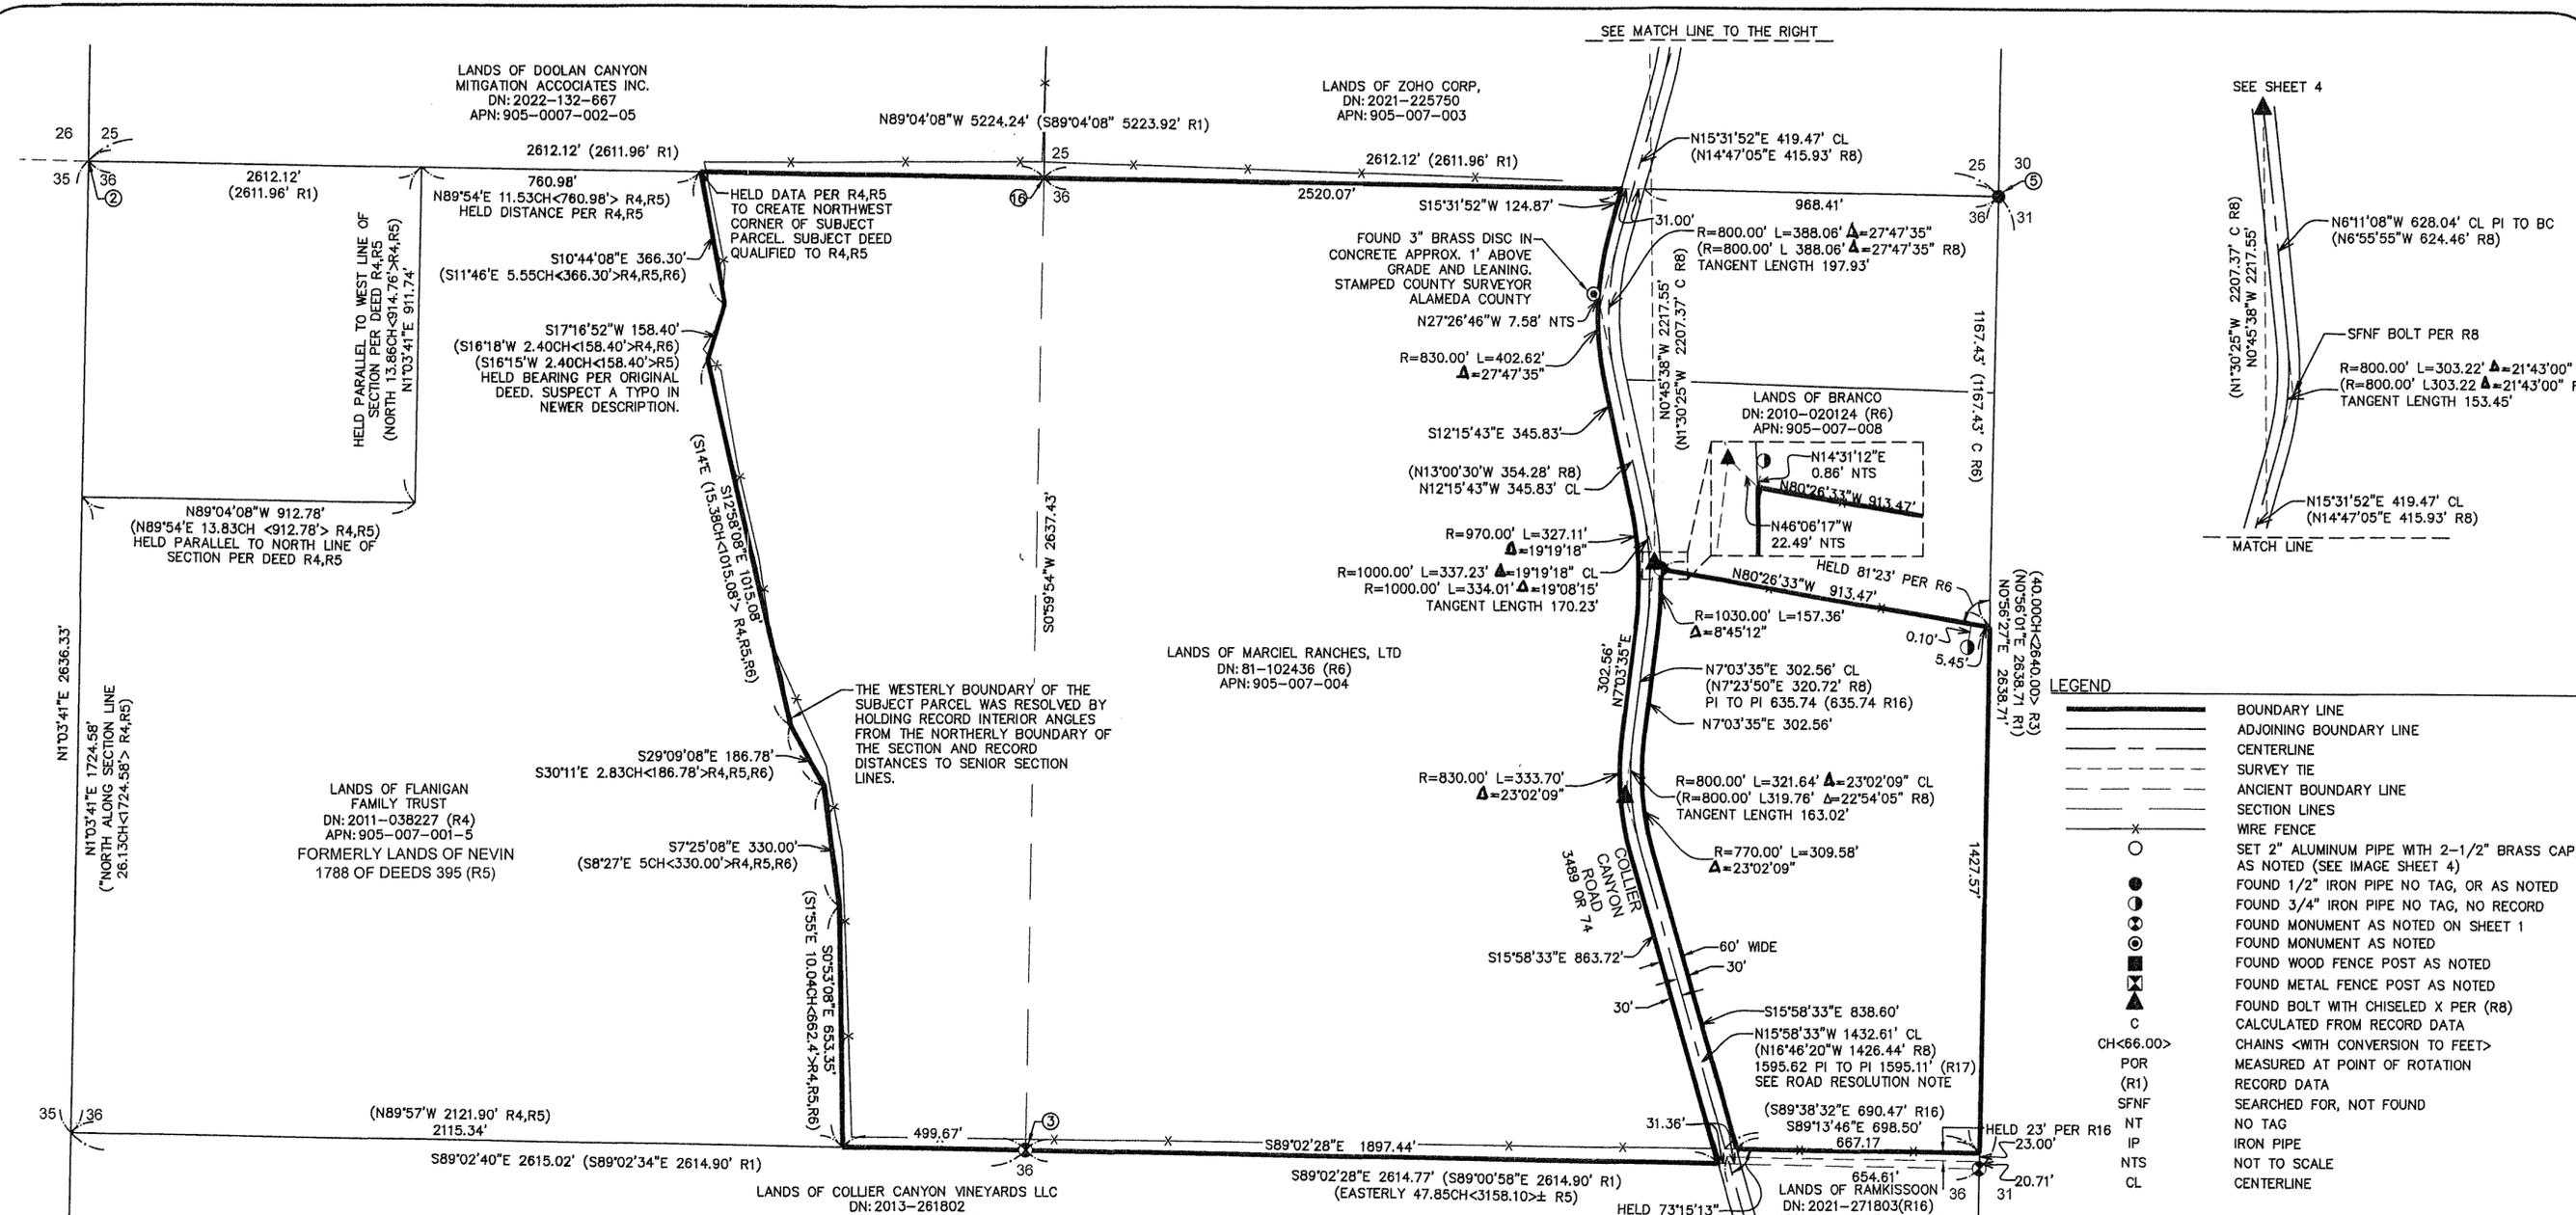

LEGEND

| | |
|--|--|
| | BOUNDARY LINE |
| | ADJOINING BOUNDARY LINE |
| | CENTERLINE |
| | SURVEY TIE |
| | ANCIENT BOUNDARY LINE |
| | SECTION LINES |
| | WIRE FENCE |
| | SET 2" ALUMINUM PIPE WITH 2-1/2" BRASS CAP, AS NOTED (SEE IMAGE SHEET 4) |
| | FOUND 1/2" IRON PIPE NO TAG, OR AS NOTED |
| | FOUND 3/4" IRON PIPE NO TAG, NO RECORD |
| | FOUND MONUMENT AS NOTED ON SHEET 1 |
| | FOUND MONUMENT AS NOTED |
| | FOUND WOOD FENCE POST AS NOTED |
| | FOUND METAL FENCE POST AS NOTED |
| | FOUND BOLT WITH CHISELED X PER (R8) |
| | CALCULATED FROM RECORD DATA |
| | CHAINS <WITH CONVERSION TO FEET> |
| | MEASURED AT POINT OF ROTATION |
| | RECORD DATA |
| | SEARCHED FOR, NOT FOUND |
| | NO TAG |
| | IRON PIPE |
| | NOT TO SCALE |
| | CENTERLINE |

RECORD OF SURVEY

RS No. 3654
 OF THE LANDS OF
 LAWRENCE J. MARCIEL
 ALBERT A BATTEATE AND ALLISON LEAL BATTEATE
 MARCIEL RANCHES, LTD.
 MARILYN HARVEY, ROBERT MCMAHON AND LILA MCMAHON
 AS DESCRIBED IN BOOK 271 OF OFFICIAL RECORDS PAGE 141 &
 DOCUMENT NUMBER 98-271065 & DOCUMENT NUMBER 81-102436 & 2006-314002,
 ALL BEING OFFICIAL RECORDS OF ALAMEDA COUNTY,
 APN: 905-005-008-002
 APN: 905-006-001
 COUNTY OF ALAMEDA APN: 905-006-002-07 STATE OF CALIFORNIA
 APN: 905-007-004 & 007-02 DATE: DECEMBER, 2022

HOGAN LAND SERVICES
 A CALIFORNIA CORPORATION

4780 SONOMA HIGHWAY
 SANTA ROSA, CA 95409
 Tel (707) 544-2104
www.hoganls.com
 JOB # 5859/5860/5861 SHEET 3 OF 6


ROAD RESOLUTION NARRATIVE:

IRON BOLTS WITH CHISELED X IN TOP WERE FOUND AND ACCEPTED AS IRON BOLTS PER (R8). POSITIONS OF SAID BOLTS WERE HELD AS MARKING THE POINTS OF INTERSECTIONS OF THE CURVES AS OUTLINED IN R8. IN LOCATIONS WHERE BOLTS WERE MISSING THE NEAREST FOUND BOLTS WERE HELD TO RECREATE POSITIONS OF MISSING BOLTS. ANGULAR RELATIONSHIP WAS HELD BETWEEN FOUND BOLTS AND DISTANCES WERE PRORATED. CURVES WERE ESTABLISHED BY MAINTAINING TANGENCY TO INCOMING COURSES, HOLDING RADIUS, AND ALLOWING INTERIOR ANGLE AND LENGTH TO MODIFY.

CONSIDERABLE DISTANCE DISCREPANCIES WERE FOUND ON THE SOUTHERLY PORTION OF COLLIER CANYON ROAD SHOWN ON THIS SURVEY. THESE ERRORS WERE FOUND IN THE AREA OF COLLIER CANYON ROAD WHERE THERE IS A CONSTRUCTION CL PRESENT SHOWN ON A-221 (R8). AFTER REVIEW OF DEED CONVEYANCES OF COLLIER CANYON ROAD REFERRED TO IN THE SUBJECT PARCELS TITLE REPORTS, 3489 OR 74 AND 3155 OR 207, IT WAS DETERMINED THAT THE GEOMETRY USED WAS NOT INCLUSIVE OF THE CONSTRUCTION CENTERLINE. THEREFORE THE CENTERLINE INFORMATION WAS USED AND DISTANCES WERE PRORATED TO FOUND DISTANCES. IT IS IMPORTANT TO NOTE THAT B-221 (R17) SHOWS PI TO PI MEASUREMENTS THAT MATCH MEASURED DATA PER THIS SURVEY.



REFERENCES

| | | |
|-------|--------------------------------|--------------------------------|
| (R1) | RECORD OF SURVEY | BOOK 35 PAGES 33-35 (R/S 2330) |
| (R2) | SECTION NOTES | VOLUME R239 PAGES 1-6 |
| (R3) | SECTION NOTES | VOLUME 231 PAGES 242-245 |
| (R4) | DEED | 2011-038227 |
| (R5) | DEED | BOOK 1788 OF DEEDS, PAGE 395 |
| (R6) | DEED | 81-102436 |
| (R7) | DEED | 2010-020124 |
| (R8) | COLLIER CANYON ROAD MAP | A-221 PAGES 1-17 |
| (R9) | DEED | 1061 OR 538 |
| (R10) | DEED | 1061 OR 429 |
| (R11) | DEED | 1416 OR 181 |
| (R12) | DEED | 1158 OR 950 |
| (R13) | DEED | 1178 OR 525 |
| (R14) | DEED | 1348 OR 175 |
| (R15) | RECORD OF SURVEY | BOOK 12 PAGES 20-21 (R/S 666) |
| (R16) | DEED | 2021-271803 |
| (R17) | COLLIER CANYON ROAD DETAIL MAP | B-221 PAGES 1-16 |

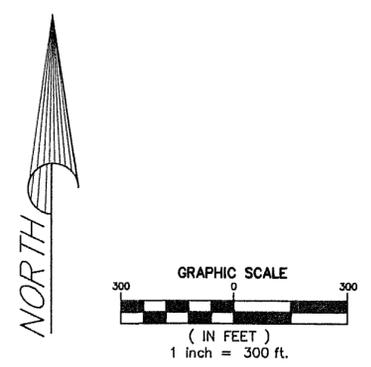

- NOTES:**
1. ALL DIMENSIONS ARE SHOWN IN FEET AND DECIMALS THEREOF.
 2. ALL TIES SHOWN HEREON ARE PERPENDICULAR UNLESS SHOWN OTHERWISE.
 3. ALL DIMENSIONS OF PIPES ARE INSIDE DIAMETER.

DETAIL 1"=200'

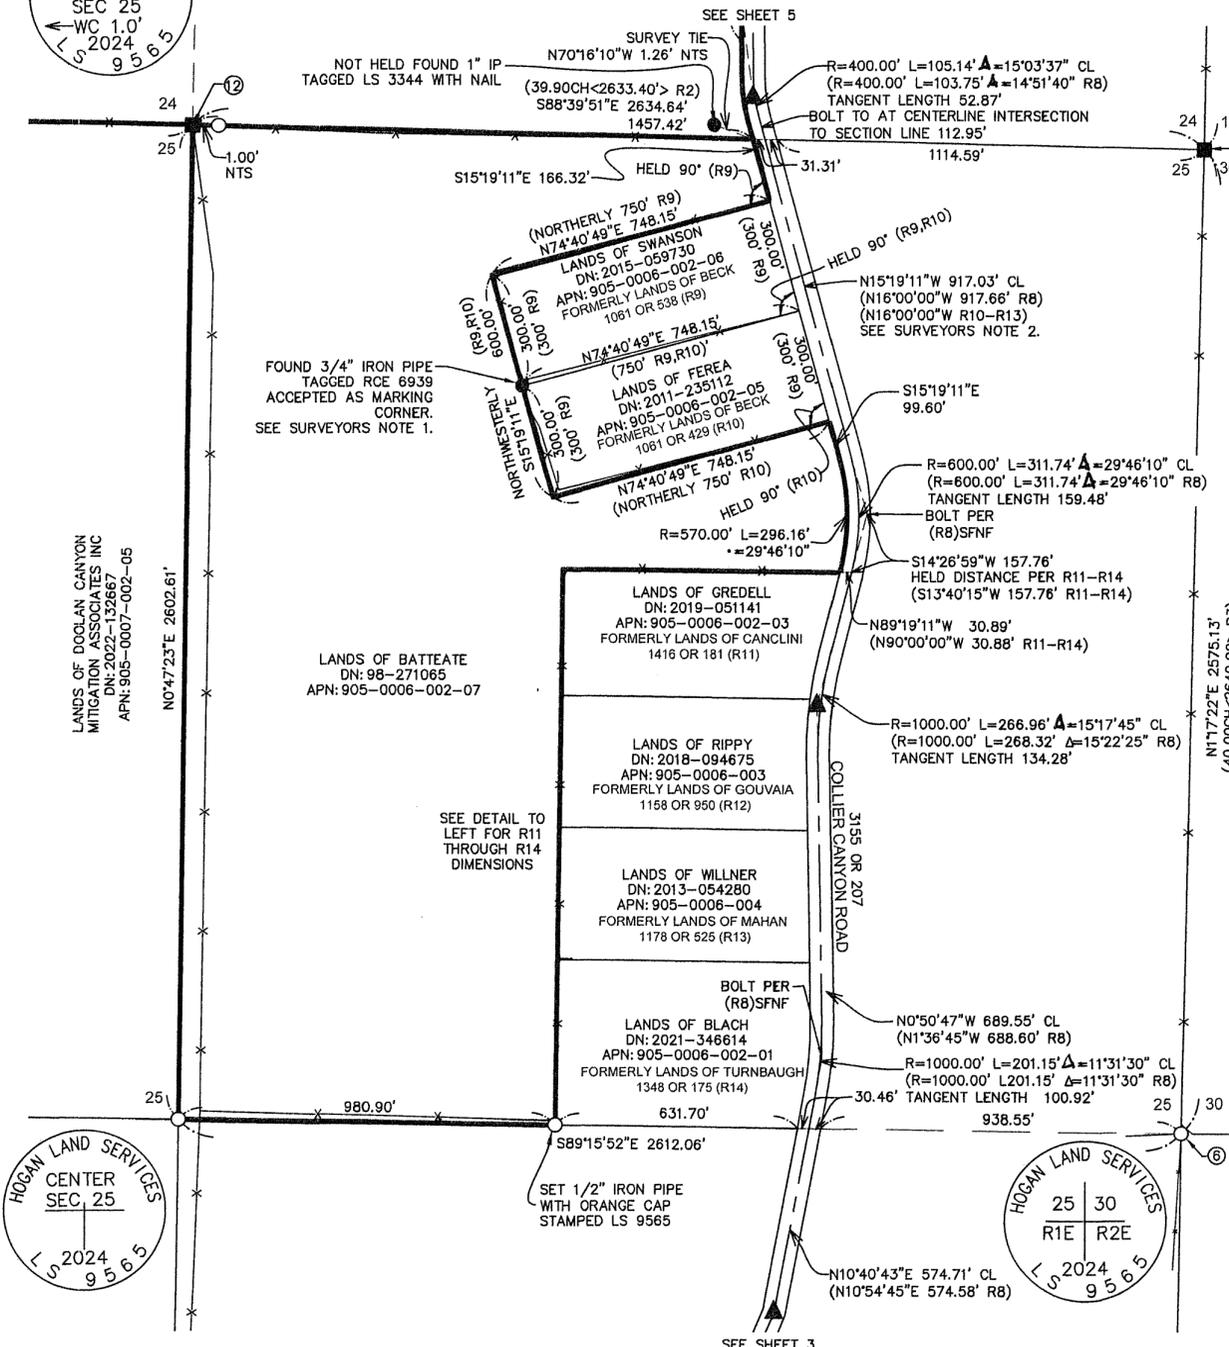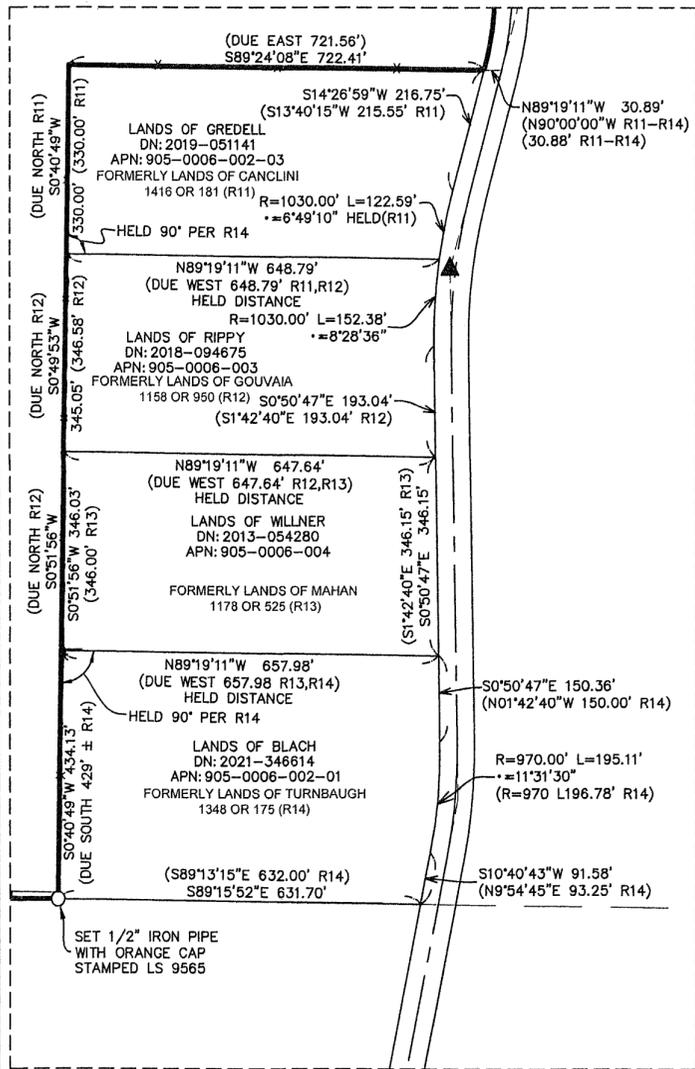

SURVEYORS NOTES:

1. THIS SURVEY ACCEPTS THE FOUND IRON PIPE AS MARKING THE COMMON LINES BETWEEN R9 AND R10 FOR THE FOLLOWING REASONS:
 -THE DEEDS COMMENCE FROM A LOT CORNER TO THE NORTH, BEING THE SOUTHWEST CORNER OF 5901 COLLIER CANYON, WHICH BASED ON PUBLIC RECORD HAS NOT BEEN SURVEYED OR IDENTIFIED.
 -HOLDING RECORD DISTANCES PER R9 AND R10 FROM THE POINT OF COMMENCEMENT CREATES CONSIDERABLE ENCROACHMENTS BETWEEN THE TWO PARCELS.
 THIS SURVEY ACCEPTS THE CALIFORNIA CODE OF CIVIL PROCEDURE LOCATED IN SECTION 2077(2) "WHEN PERMANENT AND VISIBLE OR ASCERTAINED BOUNDARIES OR MONUMENTS ARE INCONSISTENT WITH THE MEASUREMENT, EITHER OF LINES, ANGLES, OR SURFACES, THE BOUNDARIES OR MONUMENTS ARE PARAMOUNT."
2. THIS COURSE WAS HELD AS THE LOCAL BASIS OF BEARINGS FOR THE RESOLUTION OF THE BOUNDARIES FOR R11 THROUGH R14.
3. R12 AND R13 WERE RESOLVED BY HOLDING RECORD DISTANCE ALONG ROAD FRONTAGE TO ESTABLISH LOCATIONS OF NORTH AND SOUTH BOUNDARIES, RECORD DISTANCE ALONG THE NORTH AND SOUTH BOUNDARIES WAS HELD TO ESTABLISH THE REAR LOT LINES.
4. R11 AND R14 REAR LOT LINES WERE ESTABLISHED BY HOLDING RECORD ANGLE PER THE DEED (90'). MISCOLUSRE WAS PLACED IN THE LAST COURSES OR WHEN TERMINATING IN TO SENIOR LINES (I.E. THE SECTION LINE OR THE ROAD).

LEGEND

- BOUNDARY LINE
- ADJOINING BOUNDARY LINE
- CENTERLINE
- SURVEY TIE
- ANCIENT BOUNDARY LINE
- SECTION LINES
- WIRE FENCE
- SET 2" ALUMINUM PIPE WITH 2-1/2" BRASS CAP, AS NOTED (SEE IMAGE SHEET 4), OR AS NOTED
- FOUND 1/2" IRON PIPE NO TAG, OR AS NOTED
- ⊙ FOUND 3/4" IRON PIPE NO TAG, NO RECORD
- ⊙ FOUND MONUMENT AS NOTED ON SHEET 1
- ⊙ FOUND MONUMENT AS NOTED
- ⊙ FOUND WOOD FENCE POST AS NOTED
- ⊙ FOUND METAL FENCE POST AS NOTED
- ⊙ FOUND BOLT WITH CHISELED X PER (R8)
- c CALCULATED FROM RECORD DATA
- CH<66.00> CHAINS <WITH CONVERSION TO FEET>
- POR MEASURED AT POINT OF ROTATION
- (R1) RECORD DATA
- SFNF SEARCHED FOR, NOT FOUND
- NT NO TAG
- IP IRON PIPE
- NTS NOT TO SCALE
- CL CENTERLINE
- PI POINT OF INTERSECTION
- WC WITNESS CORNER

RECORD OF SURVEY

RS No. **3654**

OF THE LANDS OF

LAWRENCE J. MARCIEL

ALBERT A BATTEATE AND ALLISON LEAL BATTEATE

MARCIEL RANCHES, LTD.

MARILYN HARVEY, ROBERT MCMAHON AND LILA MCMAHON

AS DESCRIBED IN BOOK 271 OF OFFICIAL RECORDS PAGE 141 & DOCUMENT NUMBER 98-271065 & DOCUMENT NUMBER 81-102436 & 2006-314002, ALL BEING OFFICIAL RECORDS OF ALAMEDA COUNTY,

APN: 905-005-008-002

APN: 905-006-001

COUNTY OF ALAMEDA APN: 905-006-002-07 STATE OF CALIFORNIA APN: 905-007-004 & 007-02 DATE: DECEMBER, 2022




4780 SONOMA HIGHWAY
SANTA ROSA, CA 95409

www.hoganls.com
JOB # 5859/5860/5861

Tel (707) 544-2104




SHEET 4 OF 6

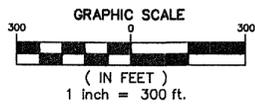

- NOTES:**
1. ALL DIMENSIONS ARE SHOWN IN FEET AND DECIMALS THEREOF.
 2. ALL TIES SHOWN HEREON ARE PERPENDICULAR UNLESS SHOWN OTHERWISE.
 3. ALL DIMENSIONS OF PIPES ARE INSIDE DIAMETER.

REFERENCES

- | | |
|--------------------------------------|--------------------------------|
| (R1) RECORD OF SURVEY | BOOK 35 PAGES 33-35 (R/S 2330) |
| (R2) SECTION NOTES | VOLUME R239 PAGES 1-6 |
| (R3) SECTION NOTES | VOLUME 231 PAGES 242-245 |
| (R4) DEED | 2011-038227 |
| (R5) DEED | BOOK 1788 OF DEEDS, PAGE 395 |
| (R6) DEED | 81-102436 |
| (R7) DEED | 2010-020124 |
| (R8) COLLIER CANYON ROAD MAP | A-221 PAGES 1-17 |
| (R9) DEED | 1061 OR 538 |
| (R10) DEED | 1061 OR 429 |
| (R11) DEED | 1416 OR 181 |
| (R12) DEED | 1158 OR 950 |
| (R13) DEED | 1178 OR 525 |
| (R14) DEED | 1348 OR 175 |
| (R15) RECORD OF SURVEY | BOOK 12 PAGES 20-21 (R/S 666) |
| (R16) DEED | 2021-271803 |
| (R17) COLLIER CANYON ROAD DETAIL MAP | B-221 PAGES 1-16 |

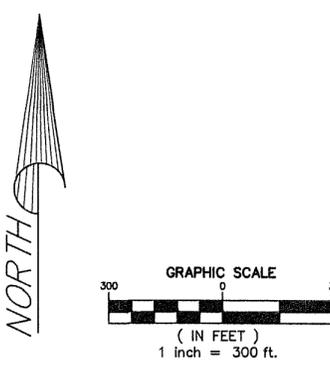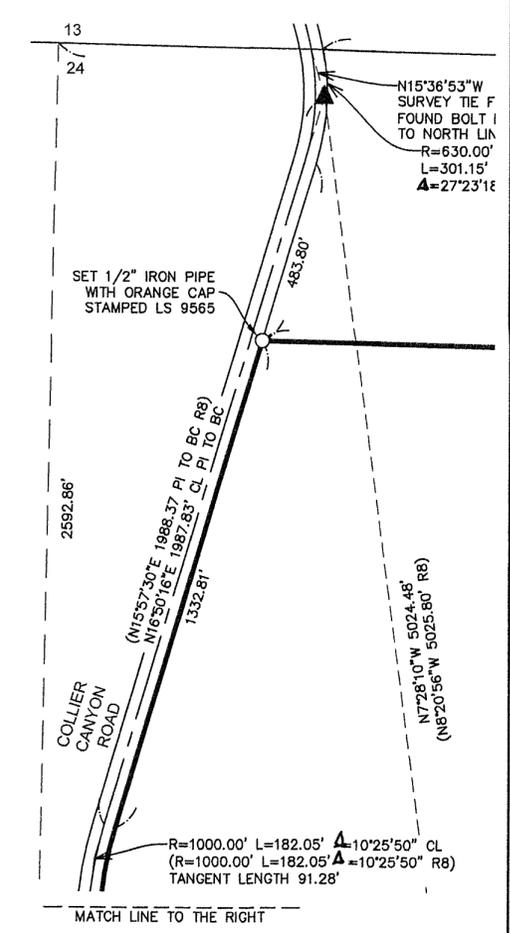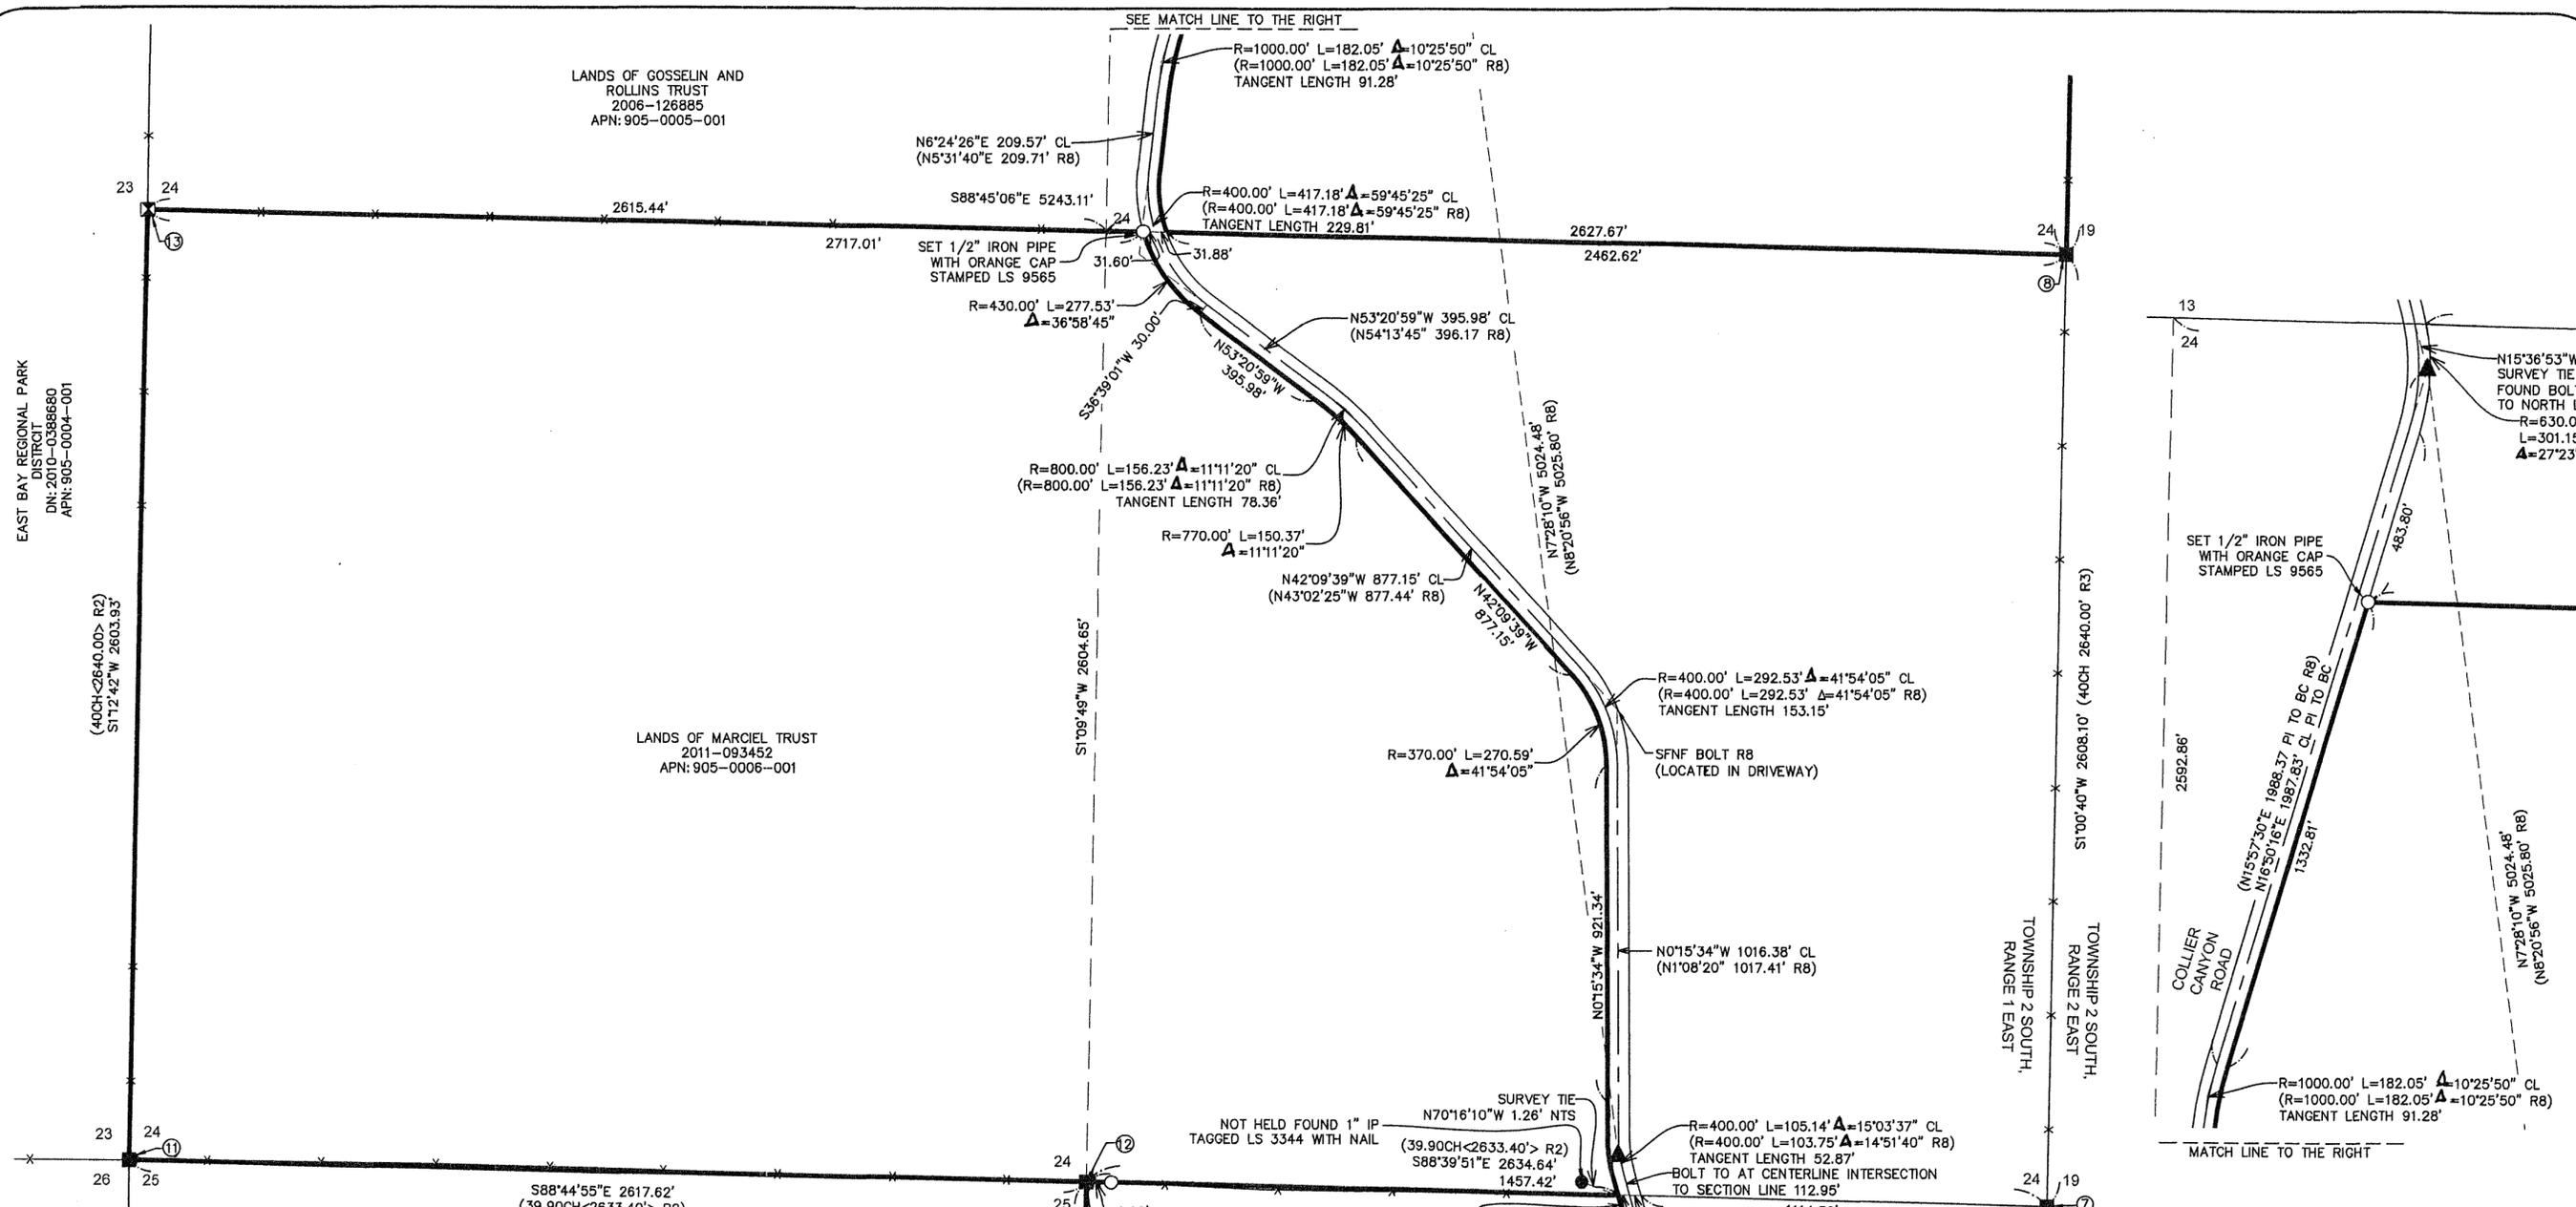

REFERENCES

| | |
|--------------------------------------|--------------------------------|
| (R1) RECORD OF SURVEY | BOOK 35 PAGES 33-35 (R/S 2330) |
| (R2) SECTION NOTES | VOLUME R239 PAGES 1-6 |
| (R3) SECTION NOTES | VOLUME 231 PAGES 242-245 |
| (R4) DEED | 2011-038227 |
| (R5) DEED | BOOK 1788 OF DEEDS, PAGE 395 |
| (R6) DEED | 81-102436 |
| (R7) DEED | 2010-020124 |
| (R8) COLLIER CANYON ROAD MAP | A-221 PAGES 1-17 |
| (R9) DEED | 1061 OR 538 |
| (R10) DEED | 1061 OR 429 |
| (R11) DEED | 1416 OR 181 |
| (R12) DEED | 1158 OR 950 |
| (R13) DEED | 1178 OR 525 |
| (R14) DEED | 1348 OR 175 |
| (R15) RECORD OF SURVEY | BOOK 12 PAGES 20-21 (R/S 666) |
| (R16) DEED | 2021-271803 |
| (R17) COLLIER CANYON ROAD DETAIL MAP | B-221 PAGES 1-16 |

NOTES:

1. ALL DIMENSIONS ARE SHOWN IN FEET AND DECIMALS THEREOF.
2. ALL TIES SHOWN HEREON ARE PERPENDICULAR UNLESS SHOWN OTHERWISE.
3. ALL DIMENSIONS OF PIPES ARE INSIDE DIAMETER.

LEGEND

| | |
|-----------|--|
| ——— | BOUNDARY LINE |
| ——— | ADJOINING BOUNDARY LINE |
| ——— | CENTERLINE |
| ——— | SURVEY TIE |
| ——— | ANCIENT BOUNDARY LINE |
| ——— | SECTION LINES |
| —x—x— | WIRE FENCE |
| ○ | SET 2" ALUMINUM PIPE WITH 2-1/2" BRASS CAP, AS NOTED (SEE IMAGE SHEET 4) |
| ● | FOUND 1/2" IRON PIPE NO TAG, OR AS NOTED |
| ⊙ | FOUND 3/4" IRON PIPE NO TAG, NO RECORD |
| ⊗ | FOUND MONUMENT AS NOTED ON SHEET 1 |
| ⊕ | FOUND MONUMENT AS NOTED |
| ■ | FOUND WOOD FENCE POST AS NOTED |
| ▲ | FOUND METAL FENCE POST AS NOTED |
| ⊠ | FOUND BOLT WITH CHISELED X PER (RB) |
| C | CALCULATED FROM RECORD DATA |
| CH<66.00> | CHAINS <WITH CONVERSION TO FEET> MEASURED AT POINT OF ROTATION |
| POR | RECORD DATA |
| (R1) | SEARCHED FOR, NOT FOUND |
| SFNF | NO TAG |
| NT | IRON PIPE |
| IP | NOT TO SCALE |
| NTS | CENTERLINE |
| CL | |

RECORD OF SURVEY


RS No. 3654
OF THE LANDS OF
LAWRENCE J. MARCIEL
ALBERT A BATTEATE AND ALLISON LEAL BATTEATE
MARCIEL RANCHES, LTD.
MARILYN HARVEY, ROBERT MCMAHON AND LILA MCMAHON
AS DESCRIBED IN BOOK 271 OF OFFICIAL RECORDS PAGE 141 &
DOCUMENT NUMBER 98-271065 & DOCUMENT NUMBER 81-102436 & 2006-314002,
ALL BEING OFFICIAL RECORDS OF ALAMEDA COUNTY,
APN: 905-005-008-002
APN: 905-006-001
APN: 905-006-002-07
APN: 905-007-004 & 007-02
COUNTY OF ALAMEDA STATE OF CALIFORNIA
DATE: DECEMBER, 2022

HOGAN LAND SERVICES
A CALIFORNIA CORPORATION

4780 SONOMA HIGHWAY
SANTA ROSA, CA 95409
Tel (707) 544-2104

www.hoganls.com
JOB # 5859/5860/5861
SHEET 5 OF 6

SEE SHEET 1

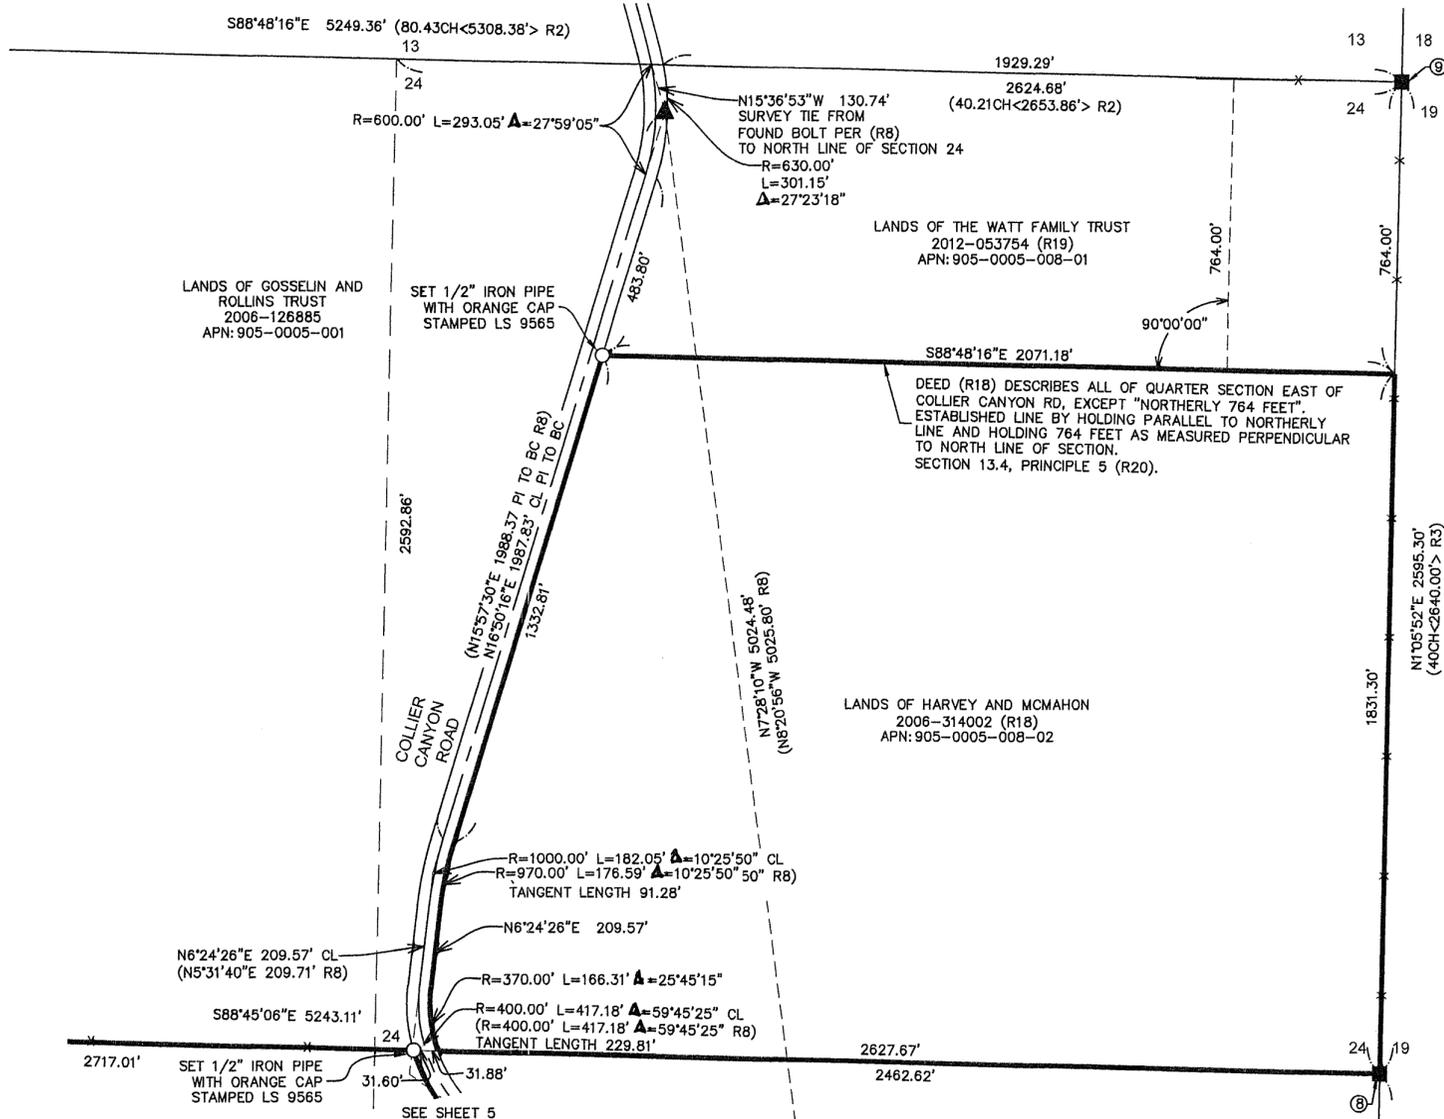

LEGEND

| | |
|--|---|
| | BOUNDARY LINE |
| | ADJOINING BOUNDARY LINE |
| | CENTERLINE |
| | SURVEY TIE |
| | ANCIENT BOUNDARY LINE |
| | SECTION LINES |
| | WIRE FENCE |
| | SET 2" IRON PIPE, TAGGED (SEE IMAGE SHEET 4), OR AS NOTED |
| | FOUND 1/2" IRON PIPE NO TAG, OR AS NOTED |
| | FOUND 3/4" IRON PIPE NO TAG, NO RECORD |
| | FOUND MONUMENT AS NOTED ON SHEET 1 |
| | FOUND MONUMENT AS NOTED |
| | FOUND WOOD FENCE POST AS NOTED |
| | FOUND METAL FENCE POST AS NOTED |
| | FOUND BOLT WITH CHISELED X PER (R8) |
| | CALCULATED FROM RECORD DATA |
| | CHAINS <WITH CONVERSION TO FEET> |
| | MEASURED AT POINT OF ROTATION |
| | RECORD DATA |
| | SEARCHED FOR, NOT FOUND |
| | NO TAG |
| | IRON PIPE |
| | NOT TO SCALE |
| | CENTERLINE |
| | POINT OF INTERSECTION |
| | BEGINNING OF CURVE |

RECORD OF SURVEY

RS No. 3654
 OF THE LANDS OF
LAWRENCE J. MARCIEL
ALBERT A BATTEATE AND ALLISON LEAL BATTEATE
MARCIEL RANCHES, LTD.
MARILYN HARVEY, ROBERT MCMAHON AND LILA MCMAHON

AS DESCRIBED IN BOOK 271 OF OFFICIAL RECORDS PAGE 141 &
 DOCUMENT NUMBER 98-271065 & DOCUMENT NUMBER 81-102436 & 2006-314002,
 ALL BEING OFFICIAL RECORDS OF ALAMEDA COUNTY,


APN: 905-005-008-002
 APN: 905-006-001
 COUNTY OF ALAMEDA APN: 905-006-002-07 STATE OF CALIFORNIA
 APN: 905-007-004 & 007-02 DATE: DECEMBER, 2022



4780 SONOMA HIGHWAY
 SANTA ROSA, CA 95409
 www.hoganls.com
 Tel (707) 544-2104
 JOB # 5859/5860/5861 SHEET 6 OF 6

REFERENCES

| | |
|---|--------------------------------|
| (R1) RECORD OF SURVEY | BOOK 35 PAGES 33-35 (R/S 2330) |
| (R2) SECTION NOTES | VOLUME R239 PAGES 1-6 |
| (R3) SECTION NOTES | VOLUME 231 PAGES 242-245 |
| (R4) DEED | 2011-038227 |
| (R5) DEED | BOOK 1788 OF DEEDS, PAGE 395 |
| (R6) DEED | 81-102436 |
| (R7) DEED | 2010-020124 |
| (R8) COLLIER CANYON ROAD MAP | A-221 PAGES 1-17 |
| (R9) DEED | 1061 OR 538 |
| (R10) DEED | 1061 OR 429 |
| (R11) DEED | 1416 OR 181 |
| (R12) DEED | 1158 OR 950 |
| (R13) DEED | 1178 OR 525 |
| (R14) DEED | 1348 OR 175 |
| (R15) RECORD OF SURVEY | BOOK 12 PAGES 20-21 (R/S 666) |
| (R16) DEED | 2021-271803 |
| (R17) COLLIER CANYON ROAD DETAIL MAP | B-221 PAGES 1-16 |
| (R18) DEED | 2006-314002 |
| (R19) DEED | 2012-053754 |
| (R20) BROWNS BOUNDARY CONTROL AND LEGAL PRINCIPLES, 7TH EDITION | |

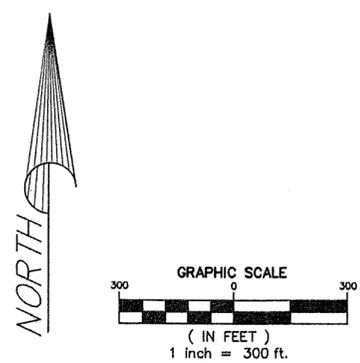

NOTES:
 1. ALL DIMENSIONS ARE SHOWN IN FEET AND DECIMALS THEREOF.
 2. ALL TIES SHOWN HEREON ARE PERPENDICULAR UNLESS SHOWN OTHERWISE.
 3. ALL DIMENSIONS OF PIPES ARE INSIDE DIAMETER.